



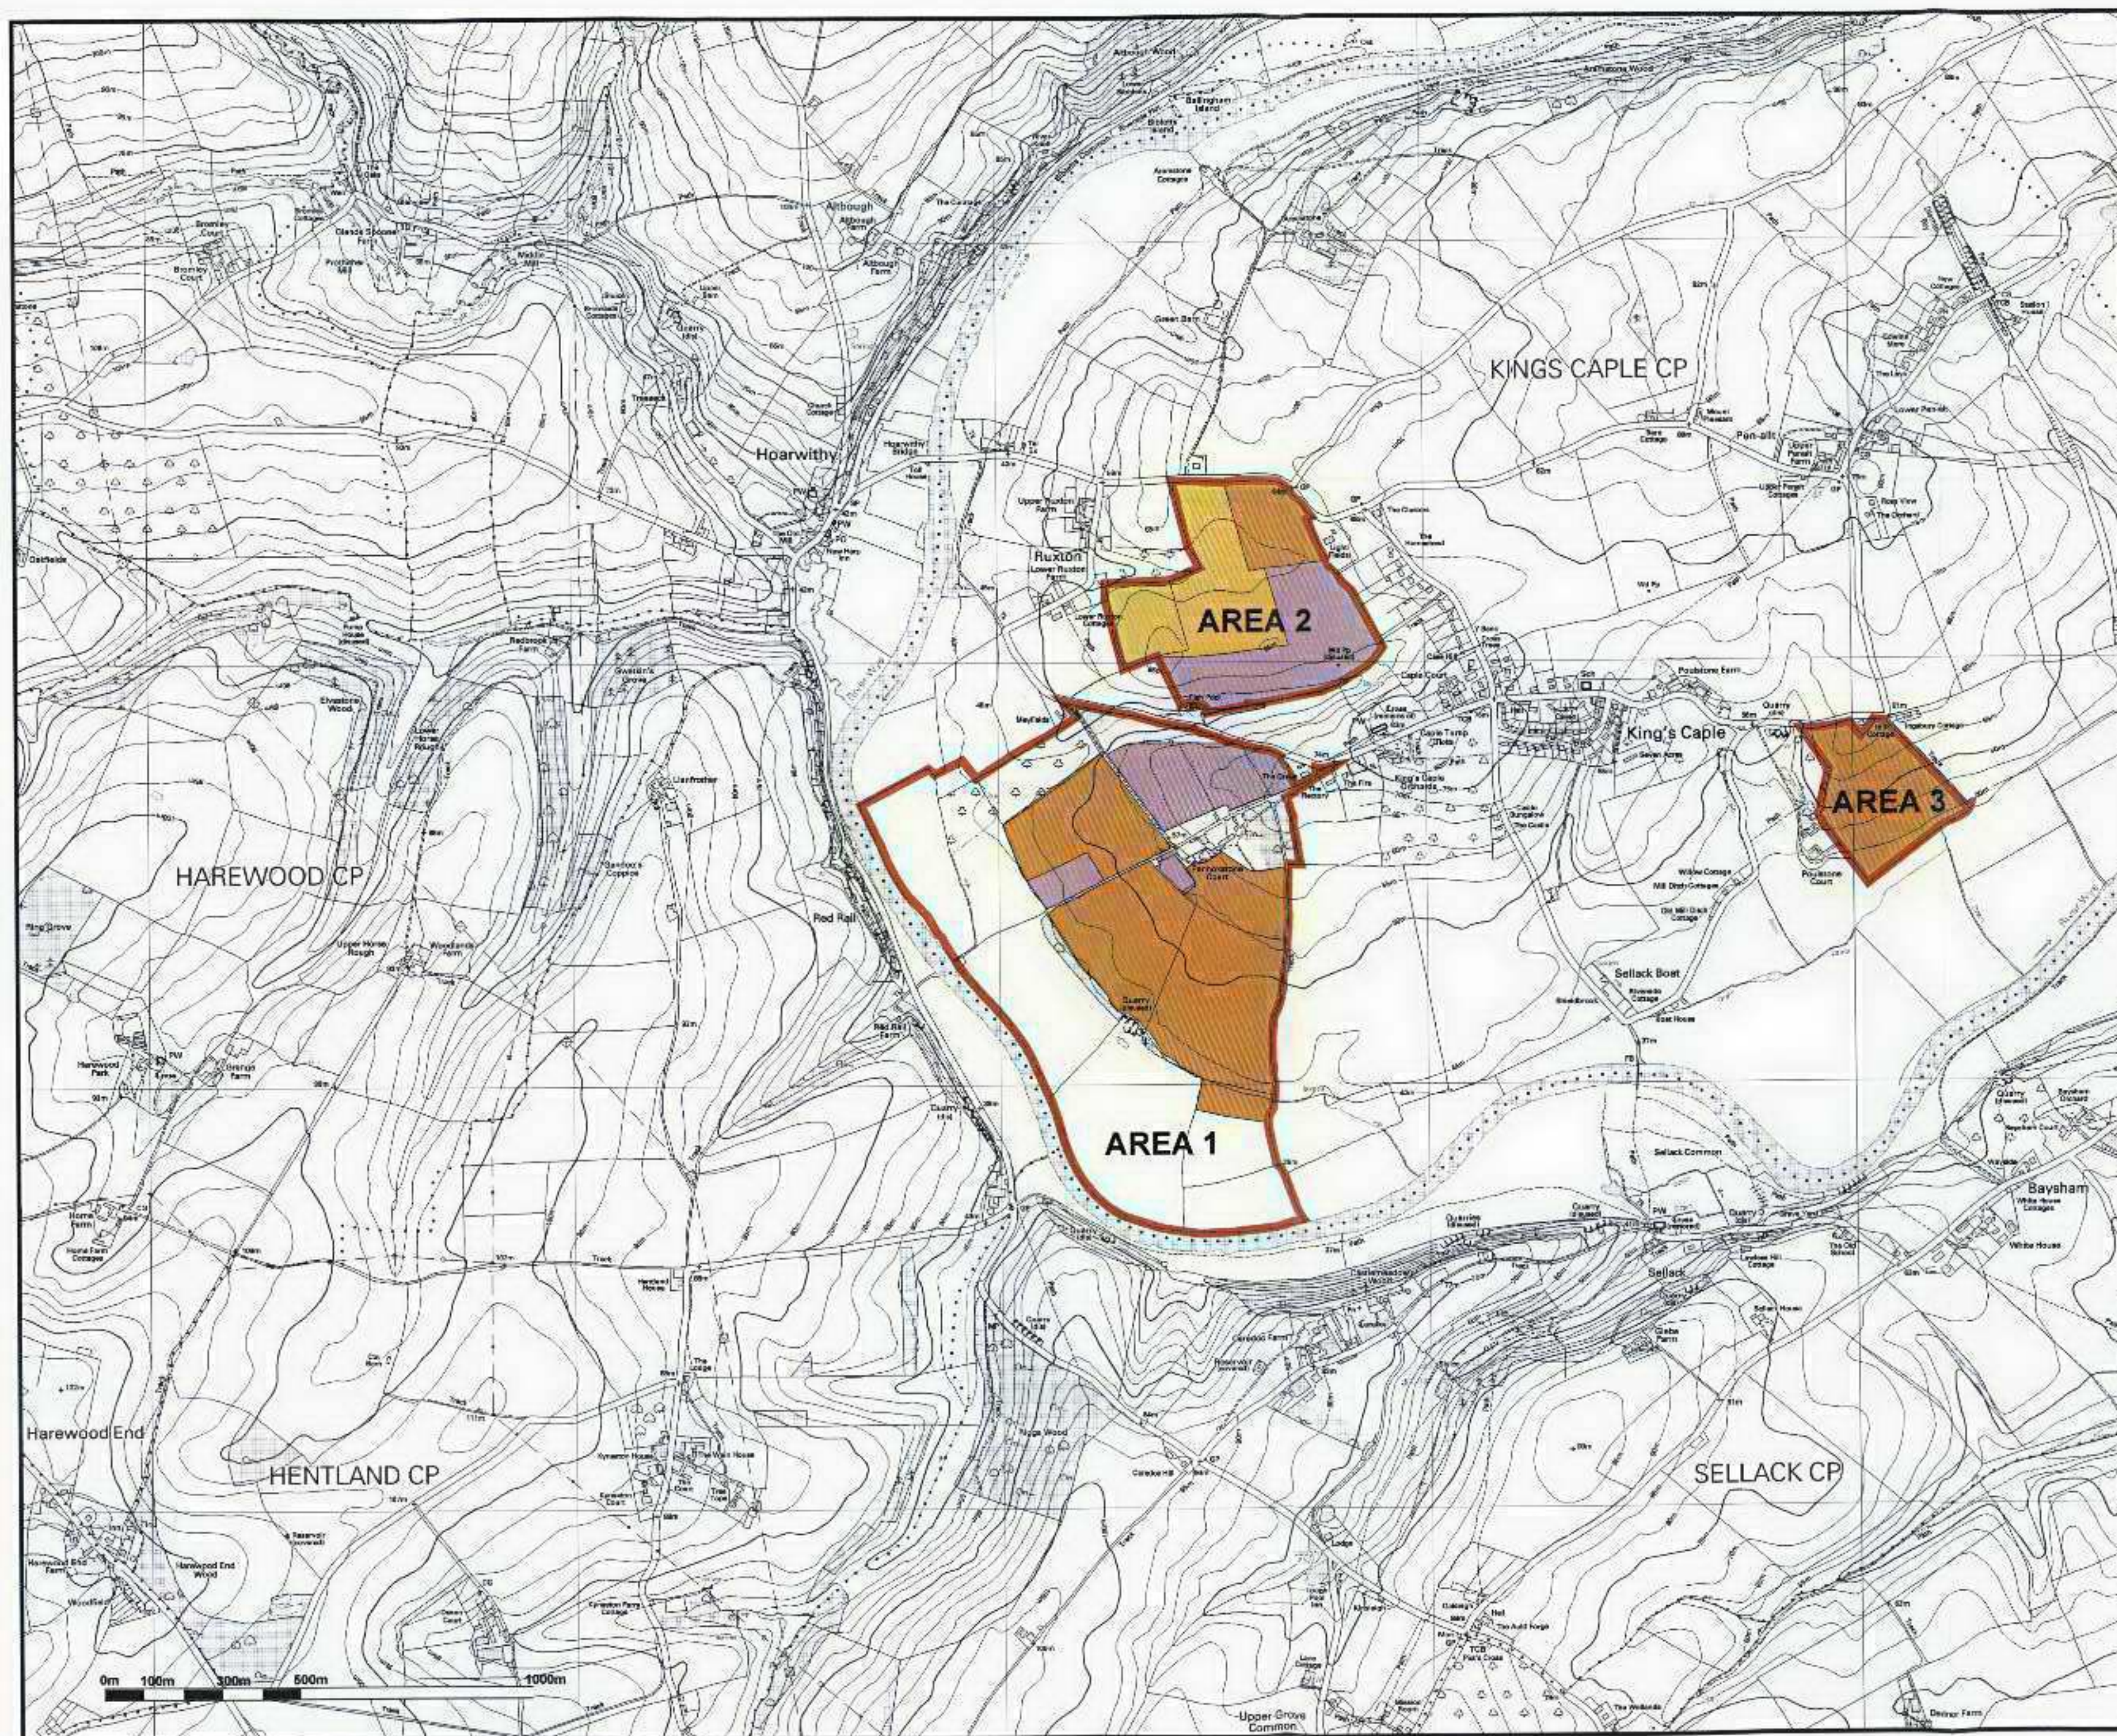

LEGEND

-  Tunnels for longer than 4 years
-  Existing fields used for tunnels
-  No tunnels at present but used in 'Rotation'
-  Land owned by N Cockburn

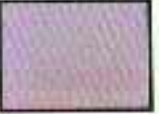

- NOTES**
1. Do not scale from this drawing.
 2. Ordnance Survey copyright certificate AR 100030216
 3. Information taken from Ordnance Survey Explorer map 1:25000

Davies Light Associates
The Old Bakehouse, 21 The Street
Lydney, Gloucestershire, GL15 3LU

Tel: 01793 778333 Fax: 01793 778345
Email: info@davieslight.co.uk


Client **Neil J Cockburn**

Project **PENNOXSTONE FARM**

Drawing Title **LAND OWNERSHIP**

Scale **NTS** Date **Oct 06** DB **HB** CB **KL**

Drawing No **1154/00** Rev

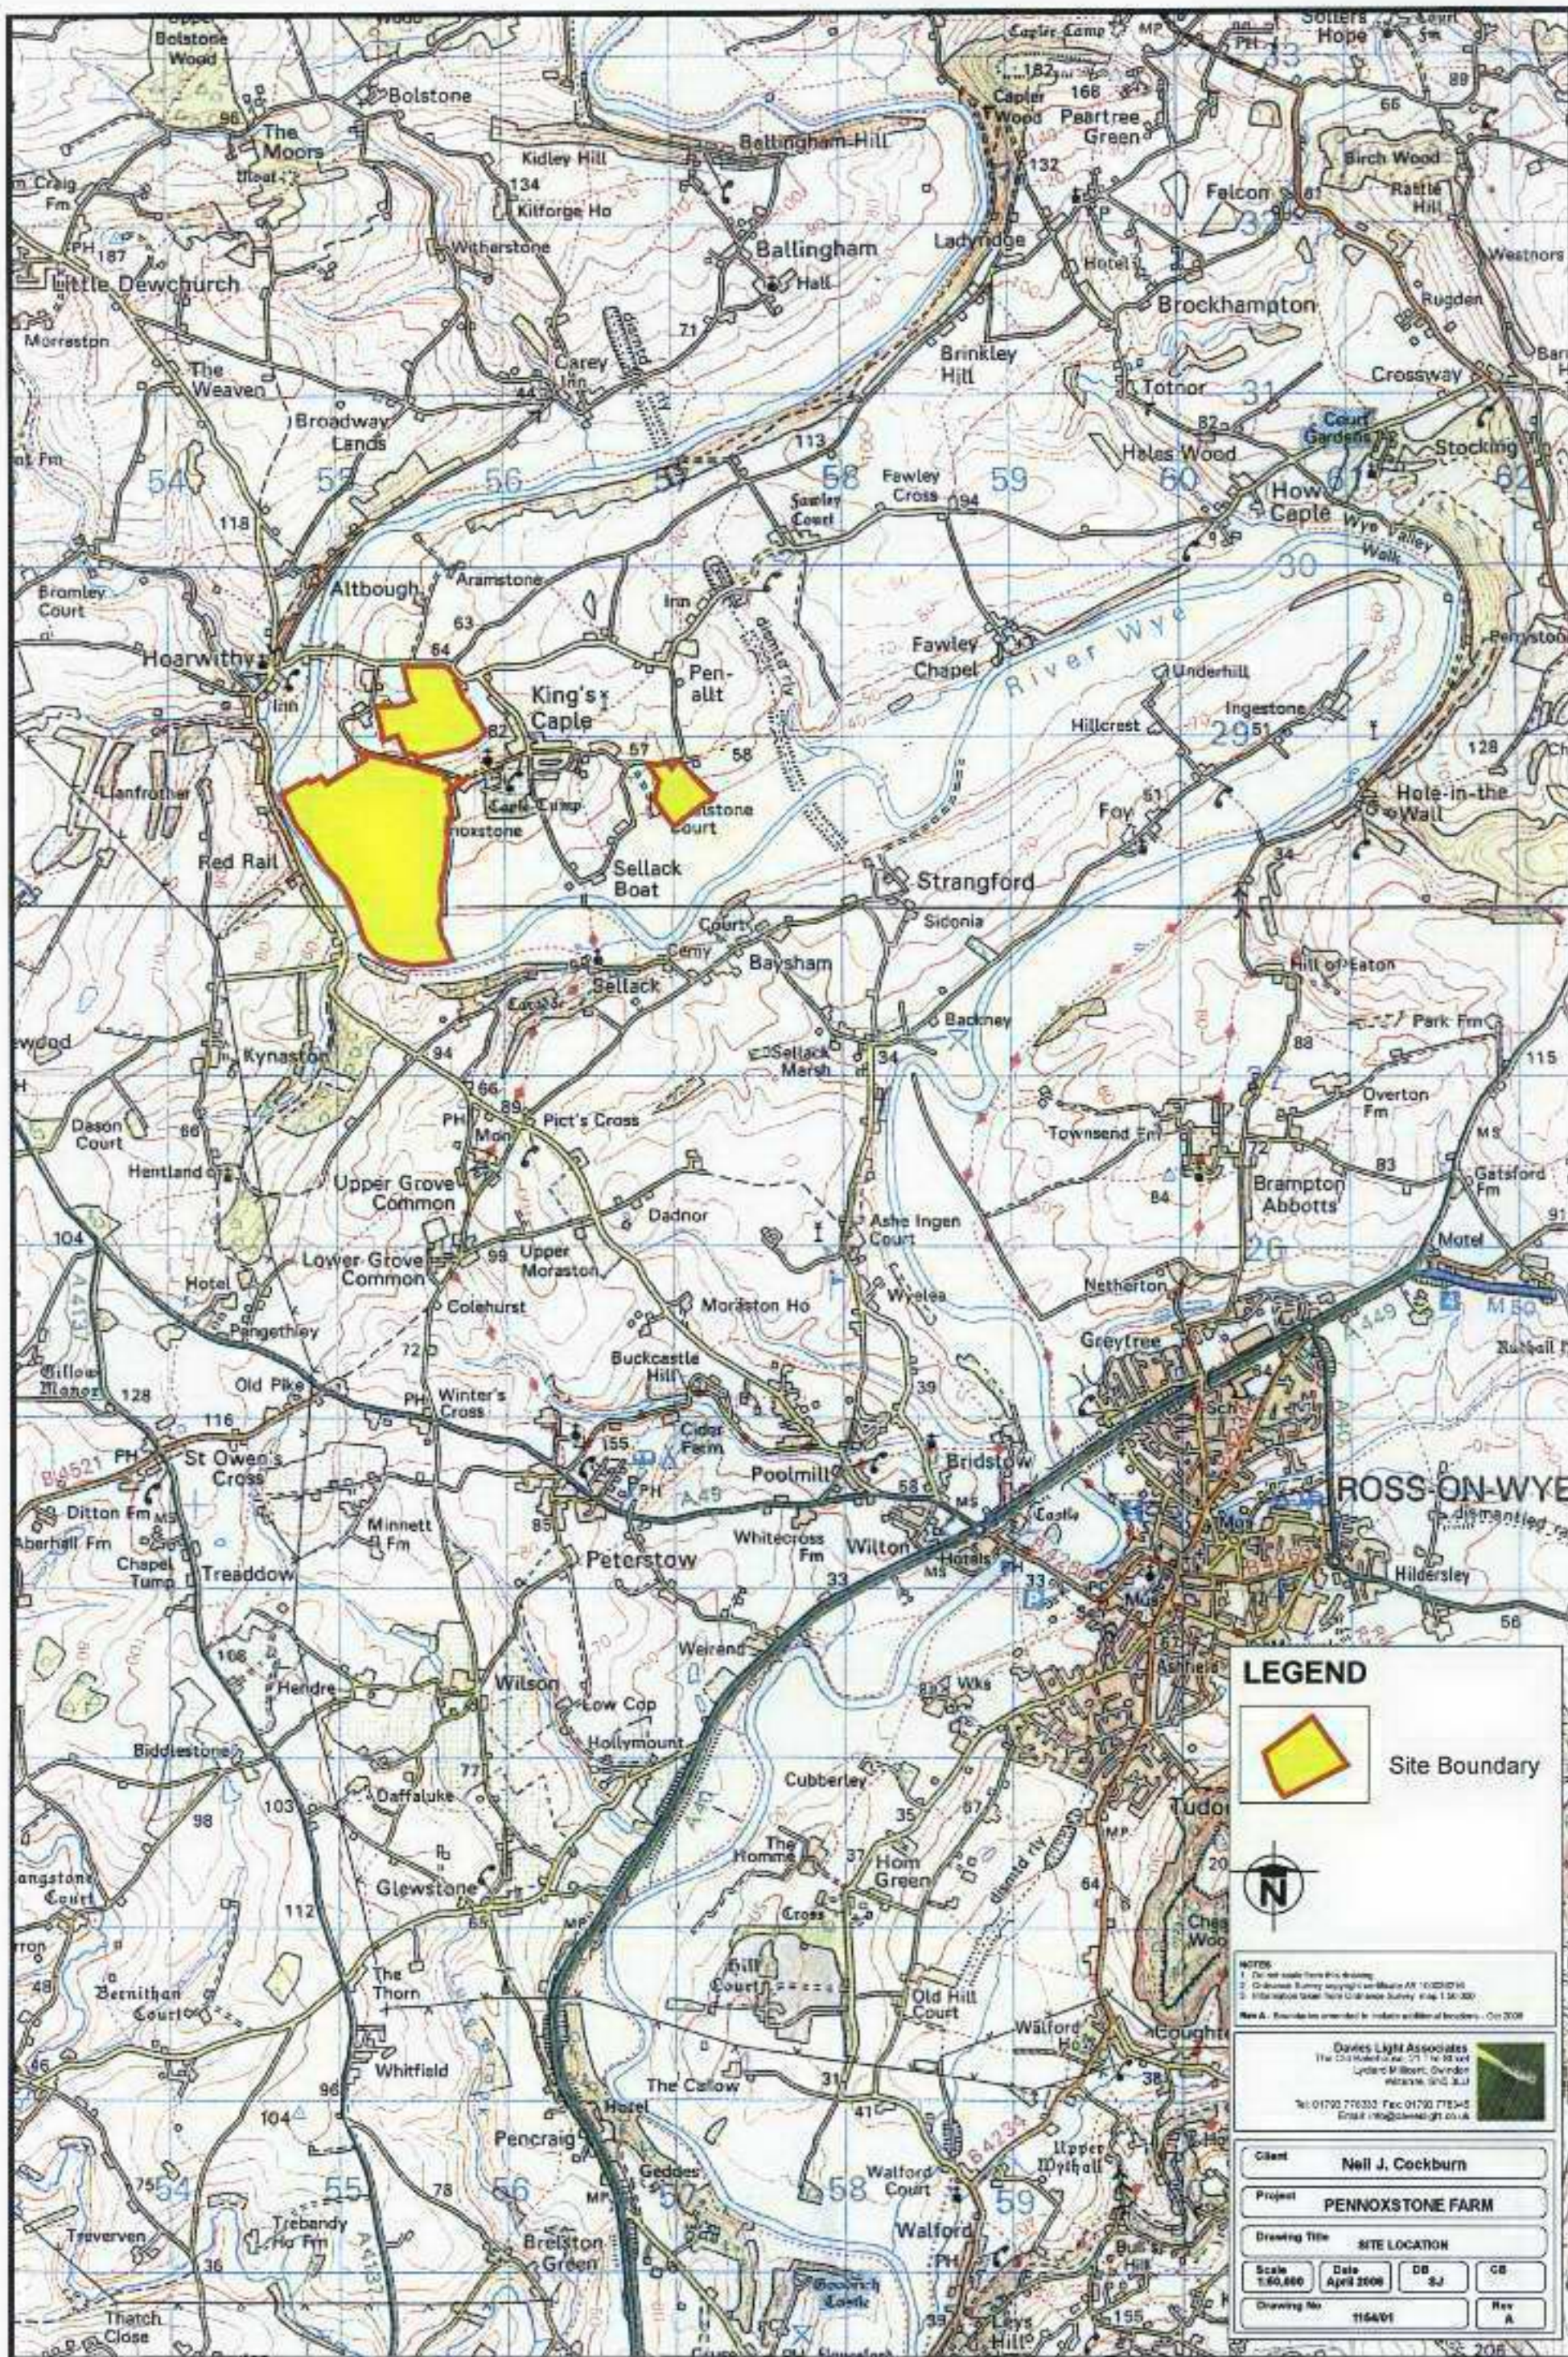

LEGEND

 Site Boundary



NOTES

1. Do not scale from this drawing.


2. Ordnance Survey map data is from OS 1:25,000.


3. Information taken from Ordnance Survey map 1:25,000.


New & A. Boundaries are intended to indicate additional boundaries. Oct 2008


Davies Light Associates
The Old Rectory, No. 11, The Street,
Lydney, Gloucestershire, GL15 2JL
Tel: 01793 716333 Fax: 01793 716345
Email: info@davieslight.co.uk

Client	Neil J. Cockburn
Project	PENNOXSTONE FARM
Drawing Title	SITE LOCATION
Scale	1:50,000
Date	April 2008
DB	2J
CB	
Drawing No	1154/01
Rev	A

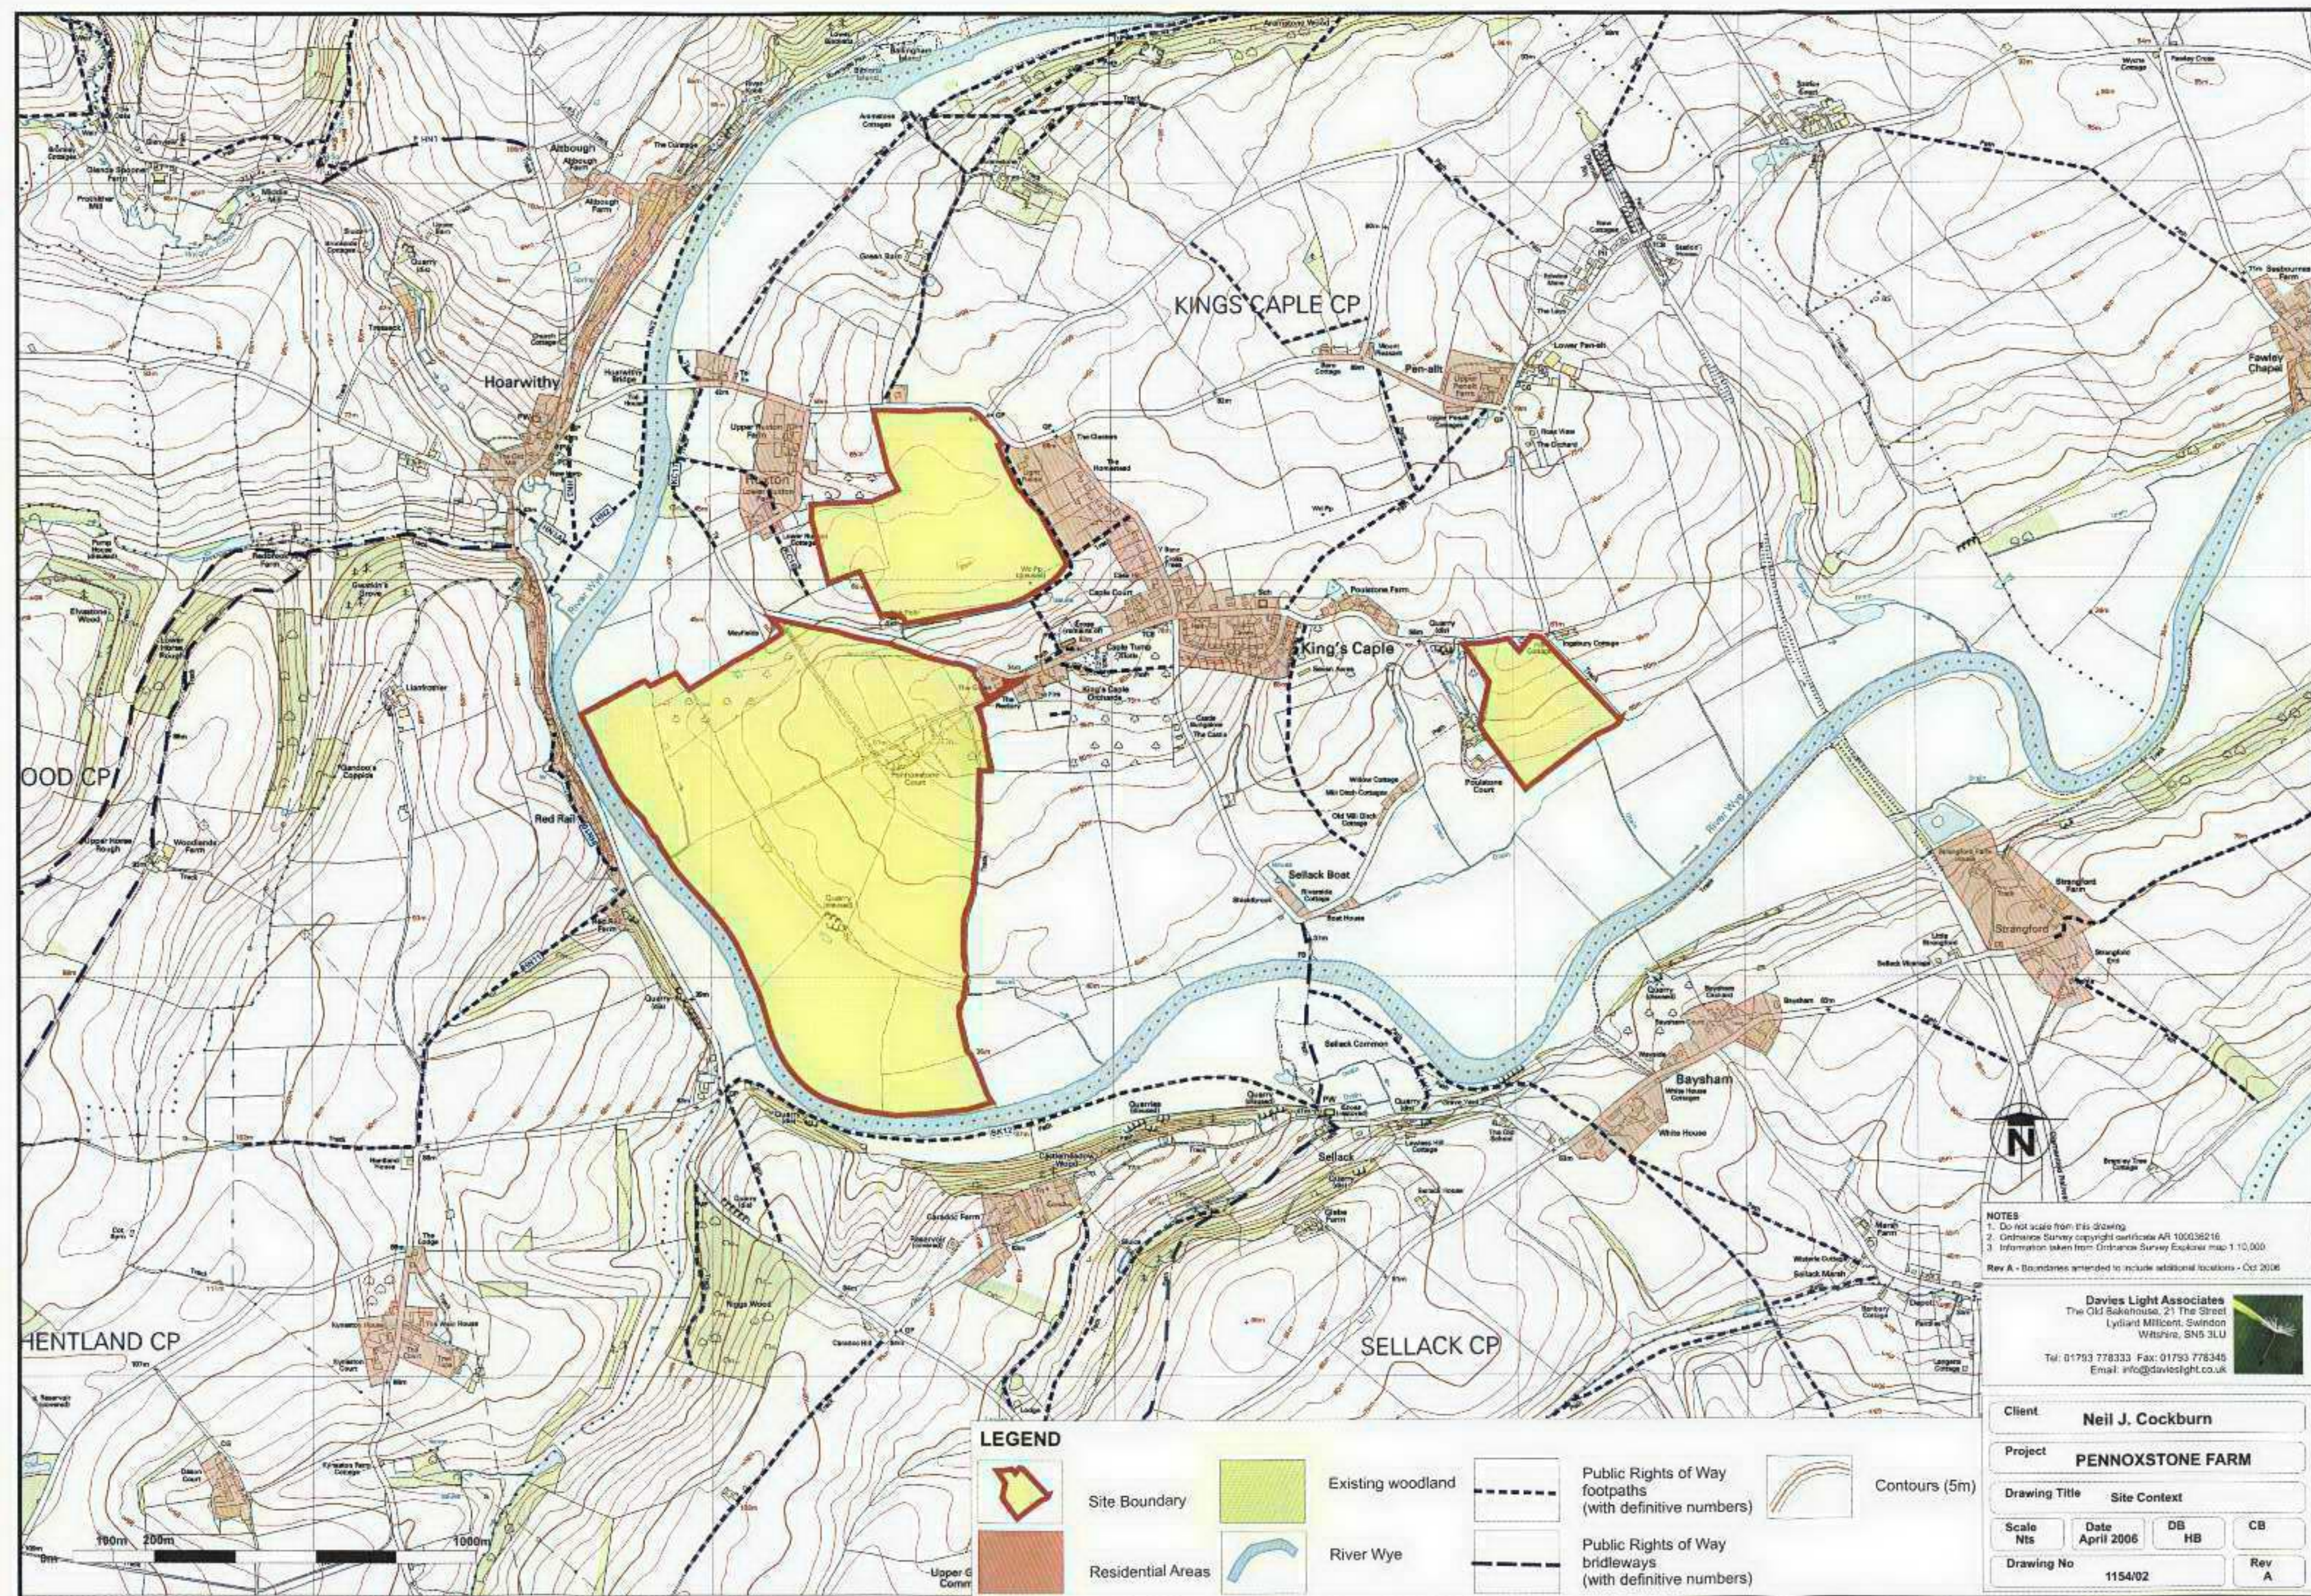


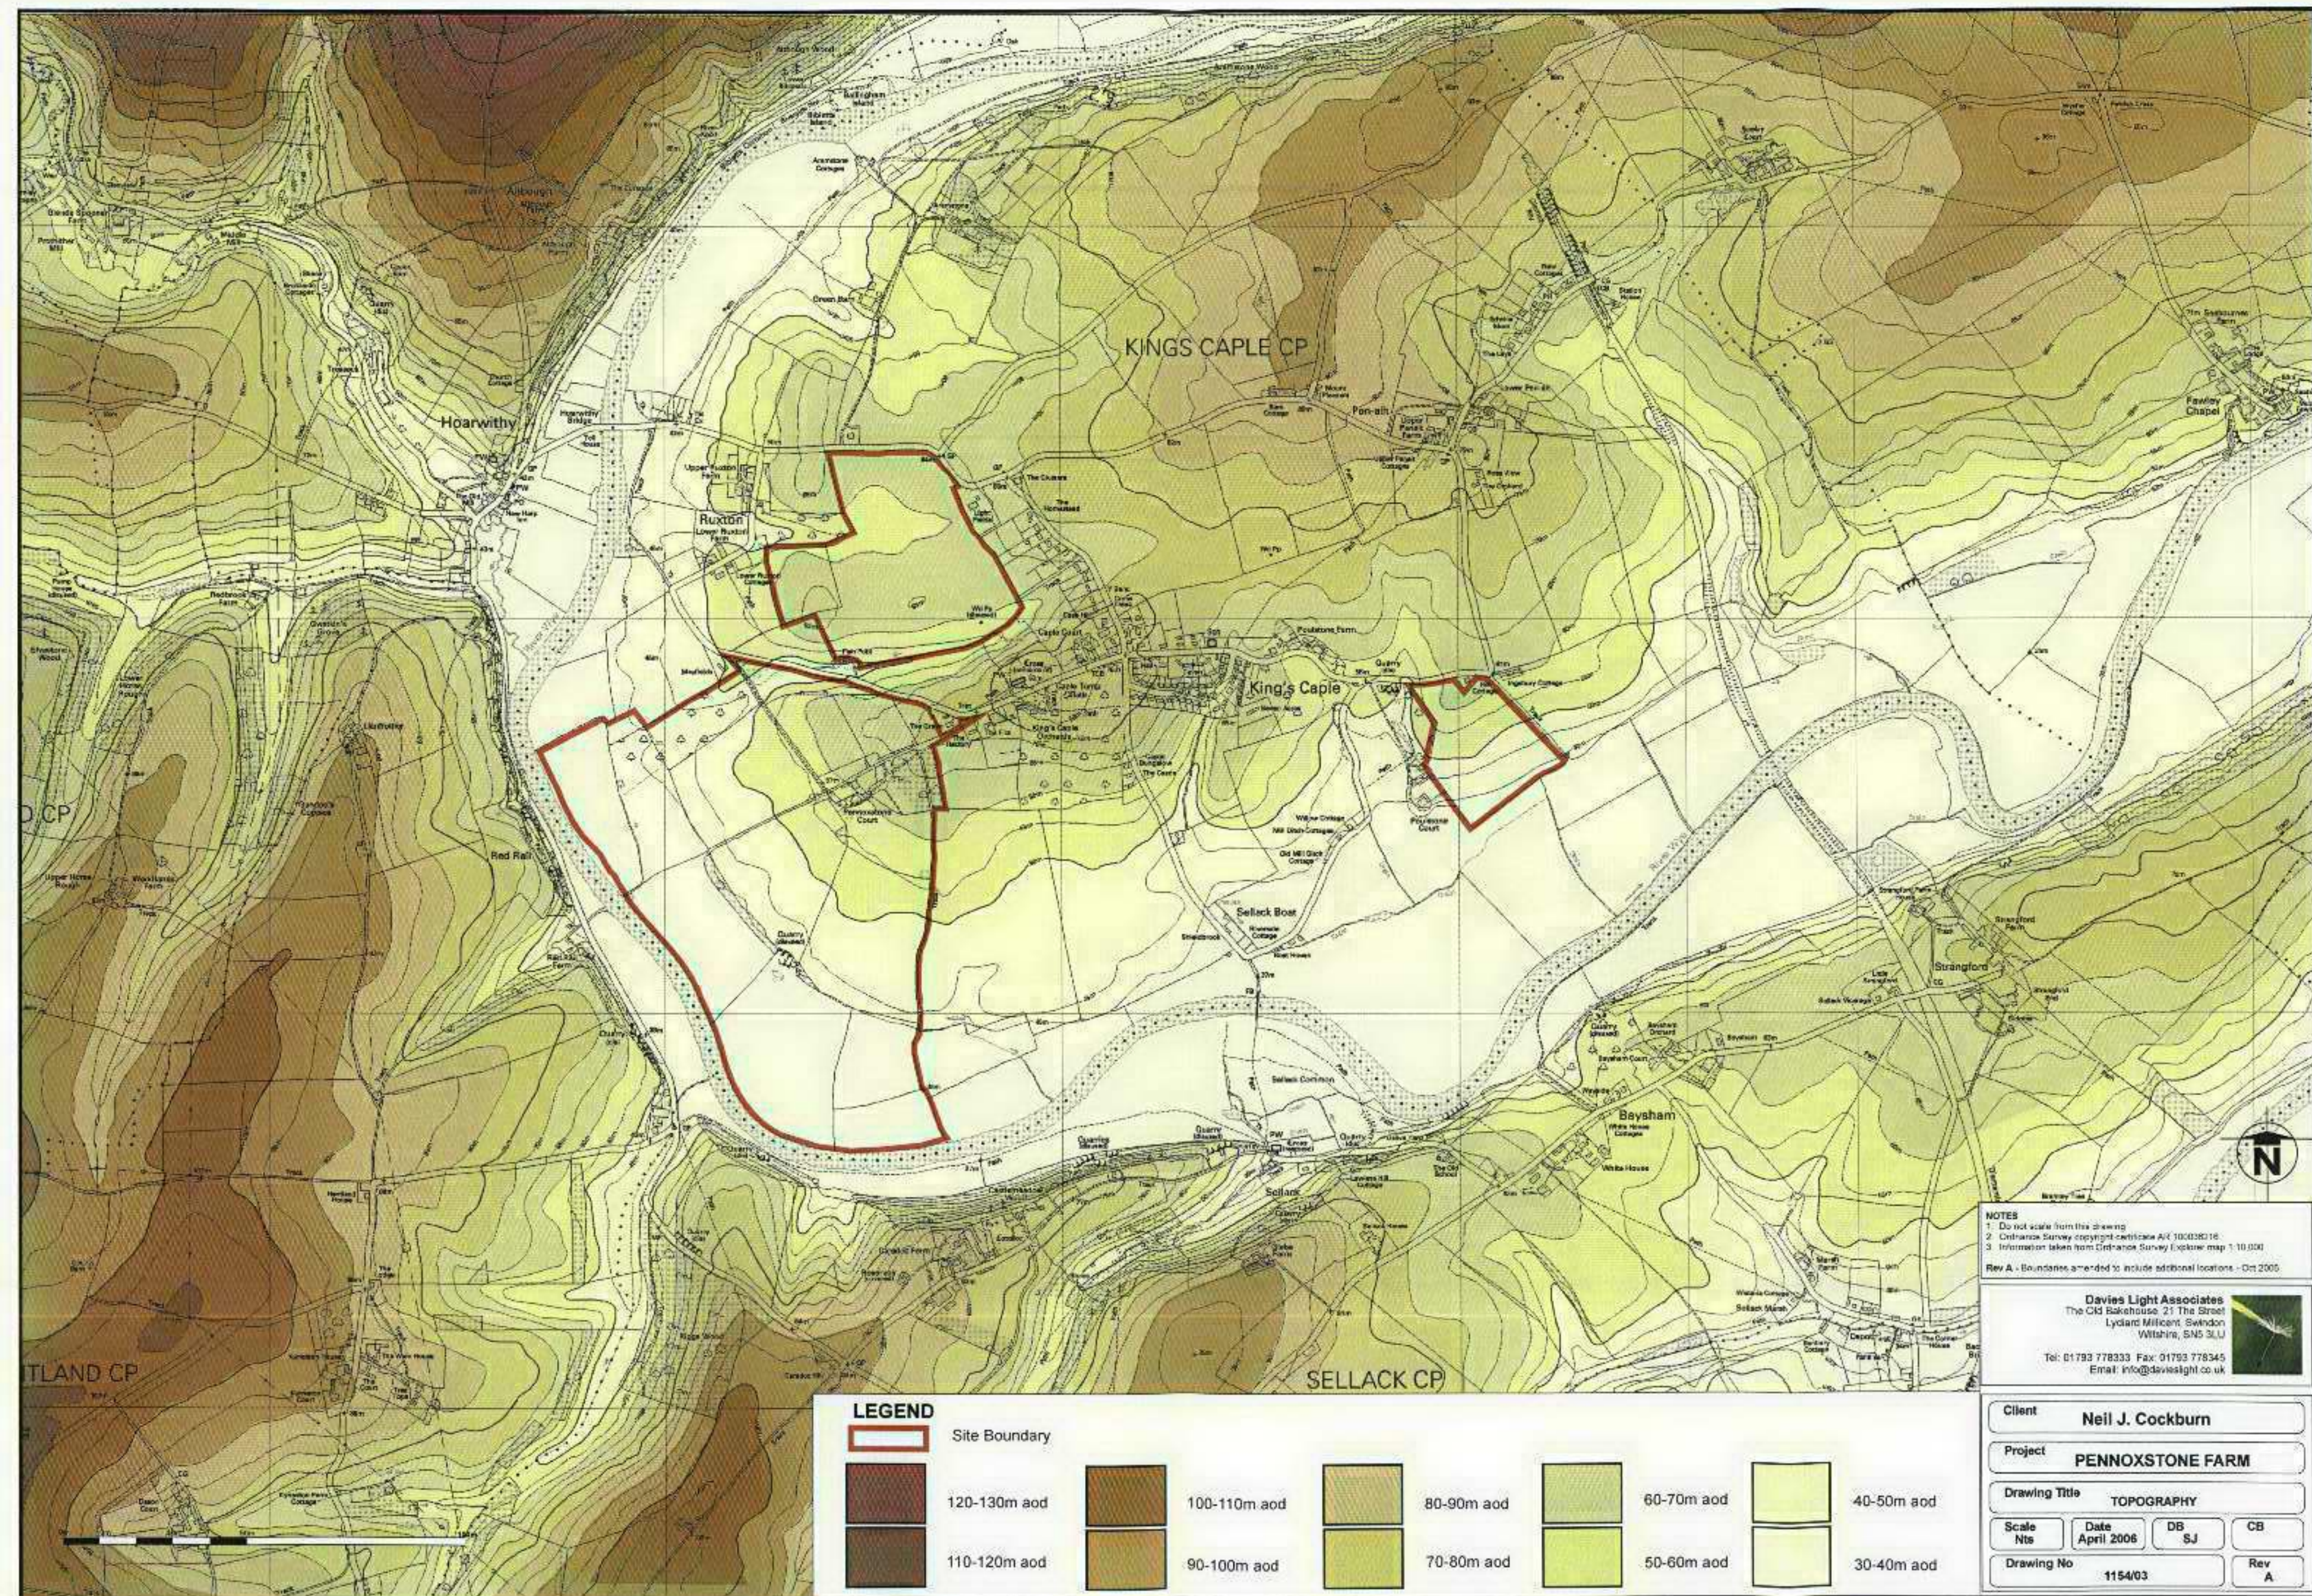


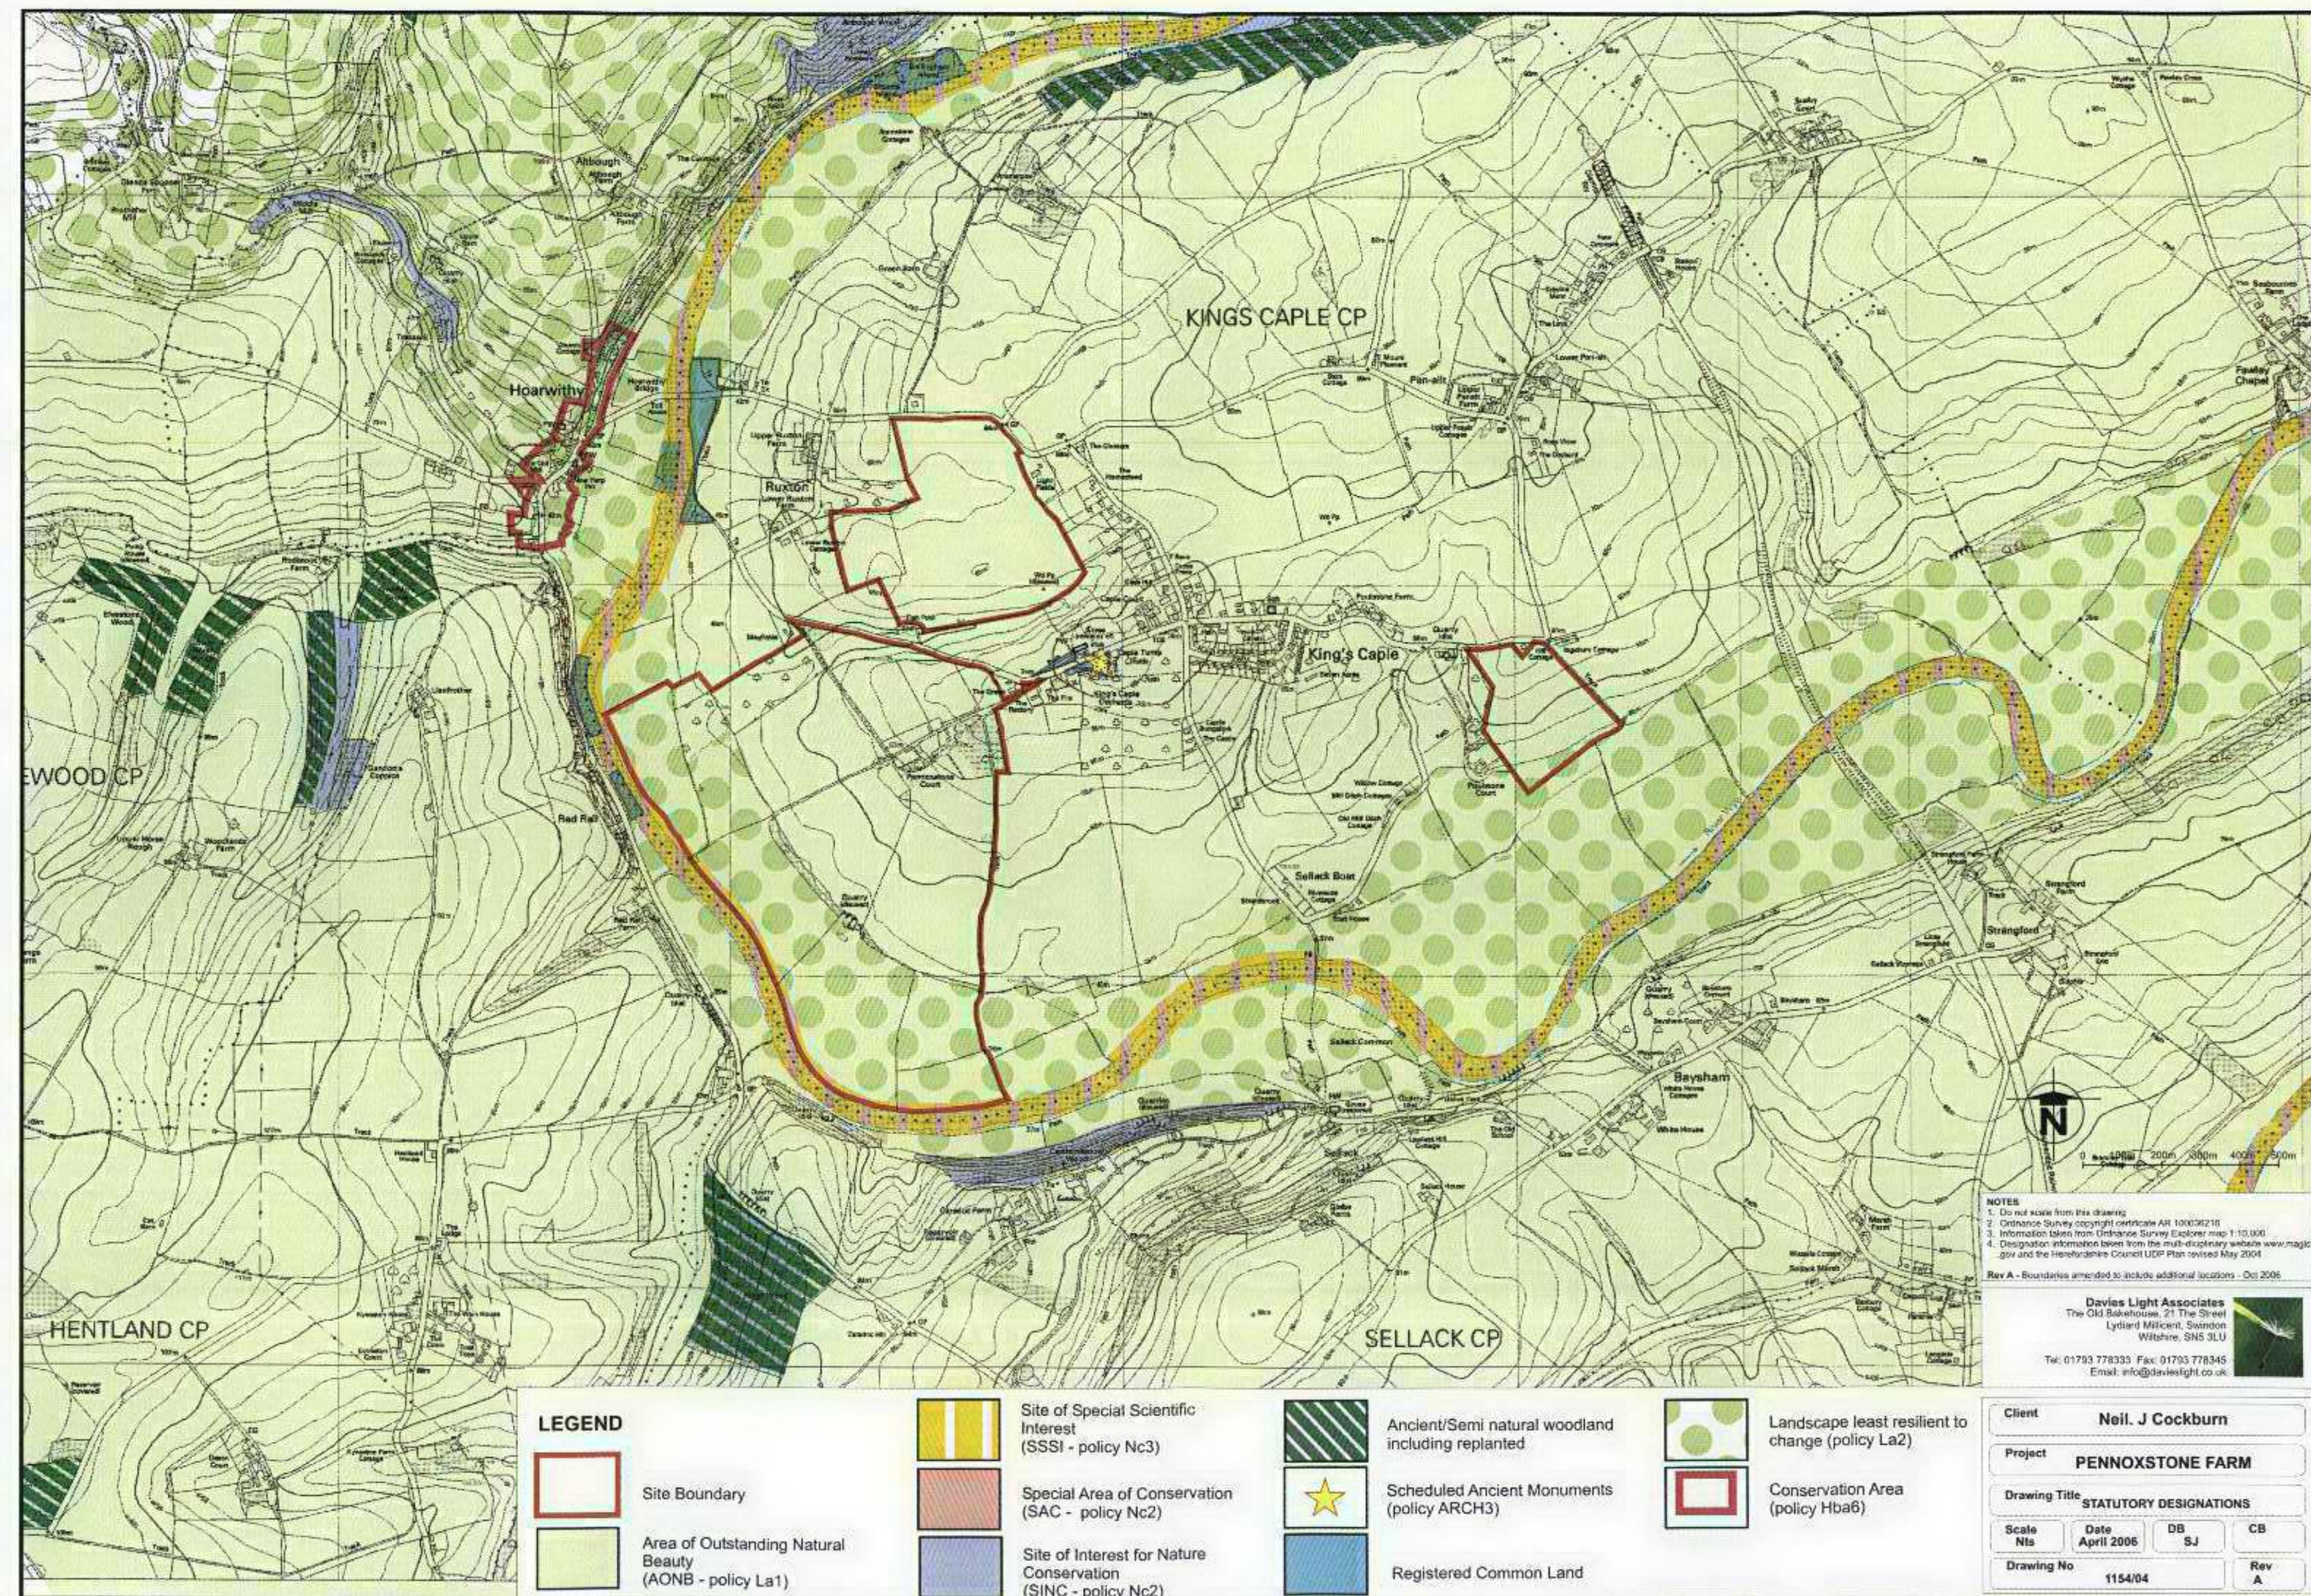

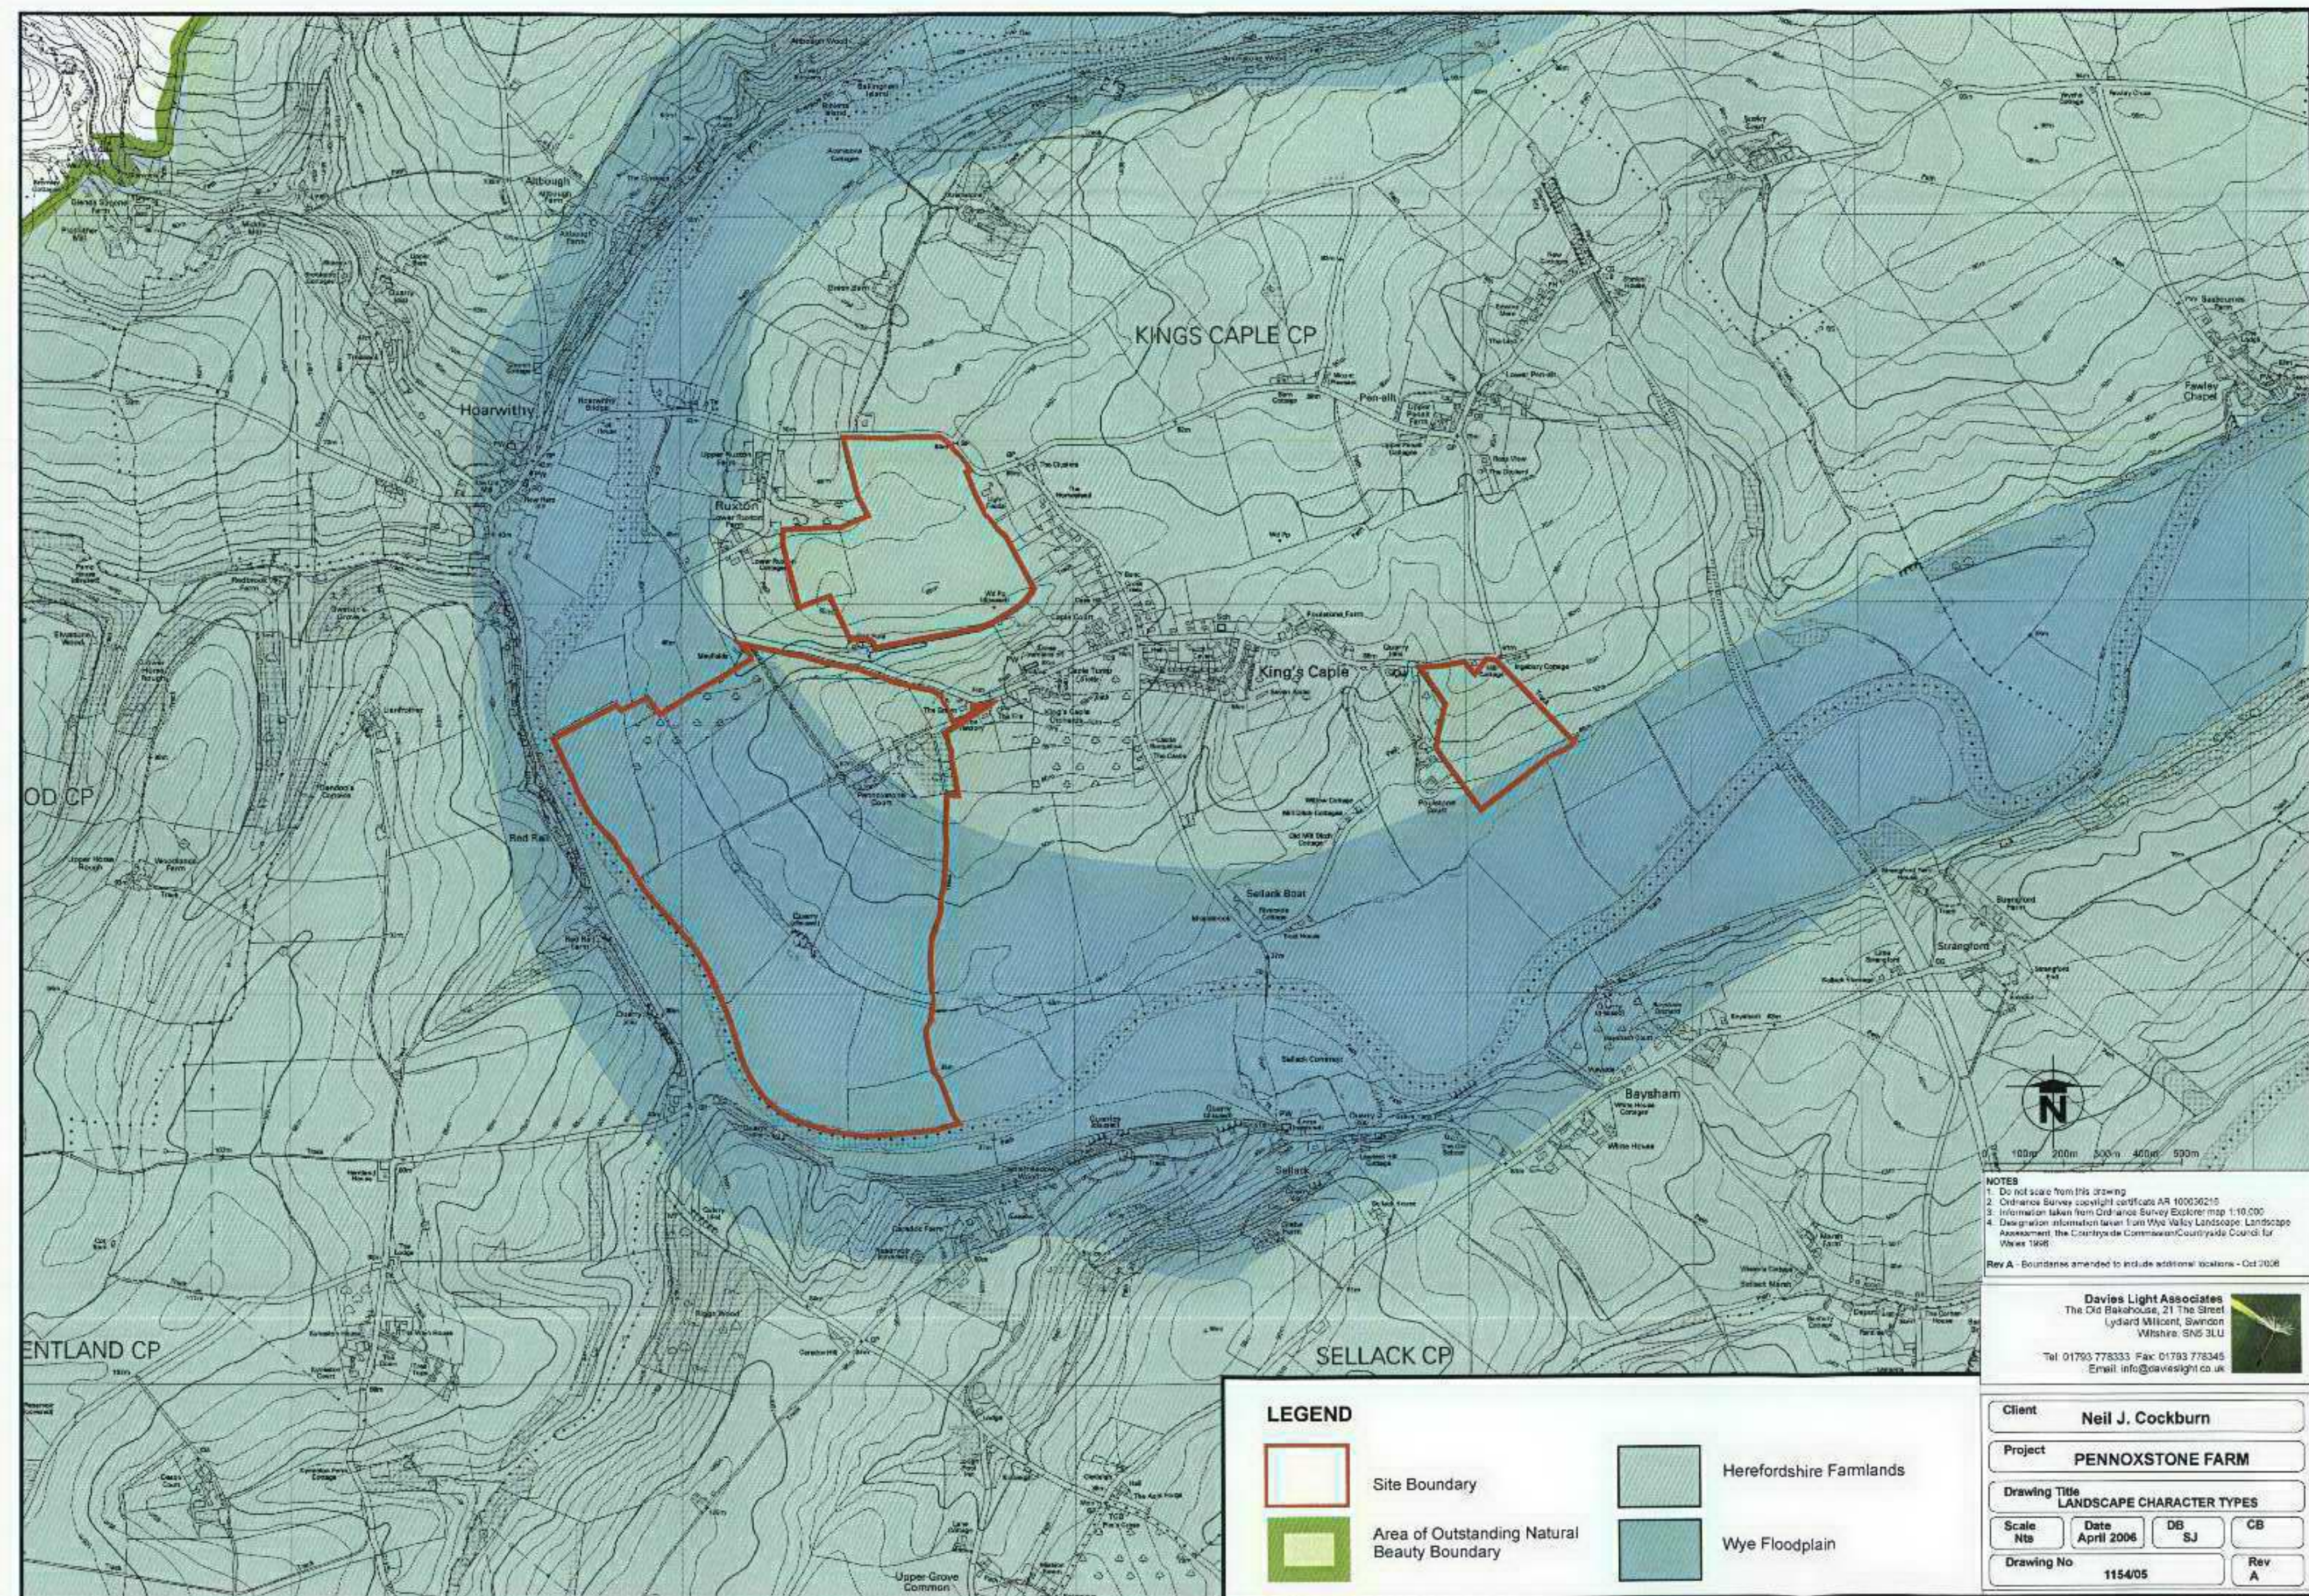

LEGEND

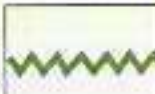-  Site Boundary
-  Escarpment/steep slopes
-  Screening elements
-  Existing woodland
-  Screening by vegetation
-  Public Rights of Way footpaths
-  Public Rights of Way bridleways

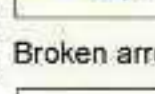-  Screened views
-  Long distance views
-  Middle distance views
-  Close distance views
-  Broken arrows indicate filtered views
-  Principal View points
Refer to Photosheets 1-27




NOTES
 1. Do not scale from this drawing
 2. Ordnance Survey copyright certificate AR 100036219
 3. Information taken from Ordnance Survey Explorer map 1:10,000


Rev A - Boundaries amended to include additional locations - Oct 2006

Davies Light Associates
 The Old Bakehouse, 21 The Street
 Lydard Millicent, Swindon
 Wiltshire, SN5 3LU
 Tel: 01793 776333 Fax: 01793 778345
 Email: info@davieslight.co.uk

Client	Neil J. Cockburn		
Project	PENNOXSTONE FARM		
Drawing Title	VISUAL ANALYSIS - SITE 1		
Scale	Nts	Date	DB SH CB
		April 2006	
Drawing No	1154/08/SITE 1	Rev	A

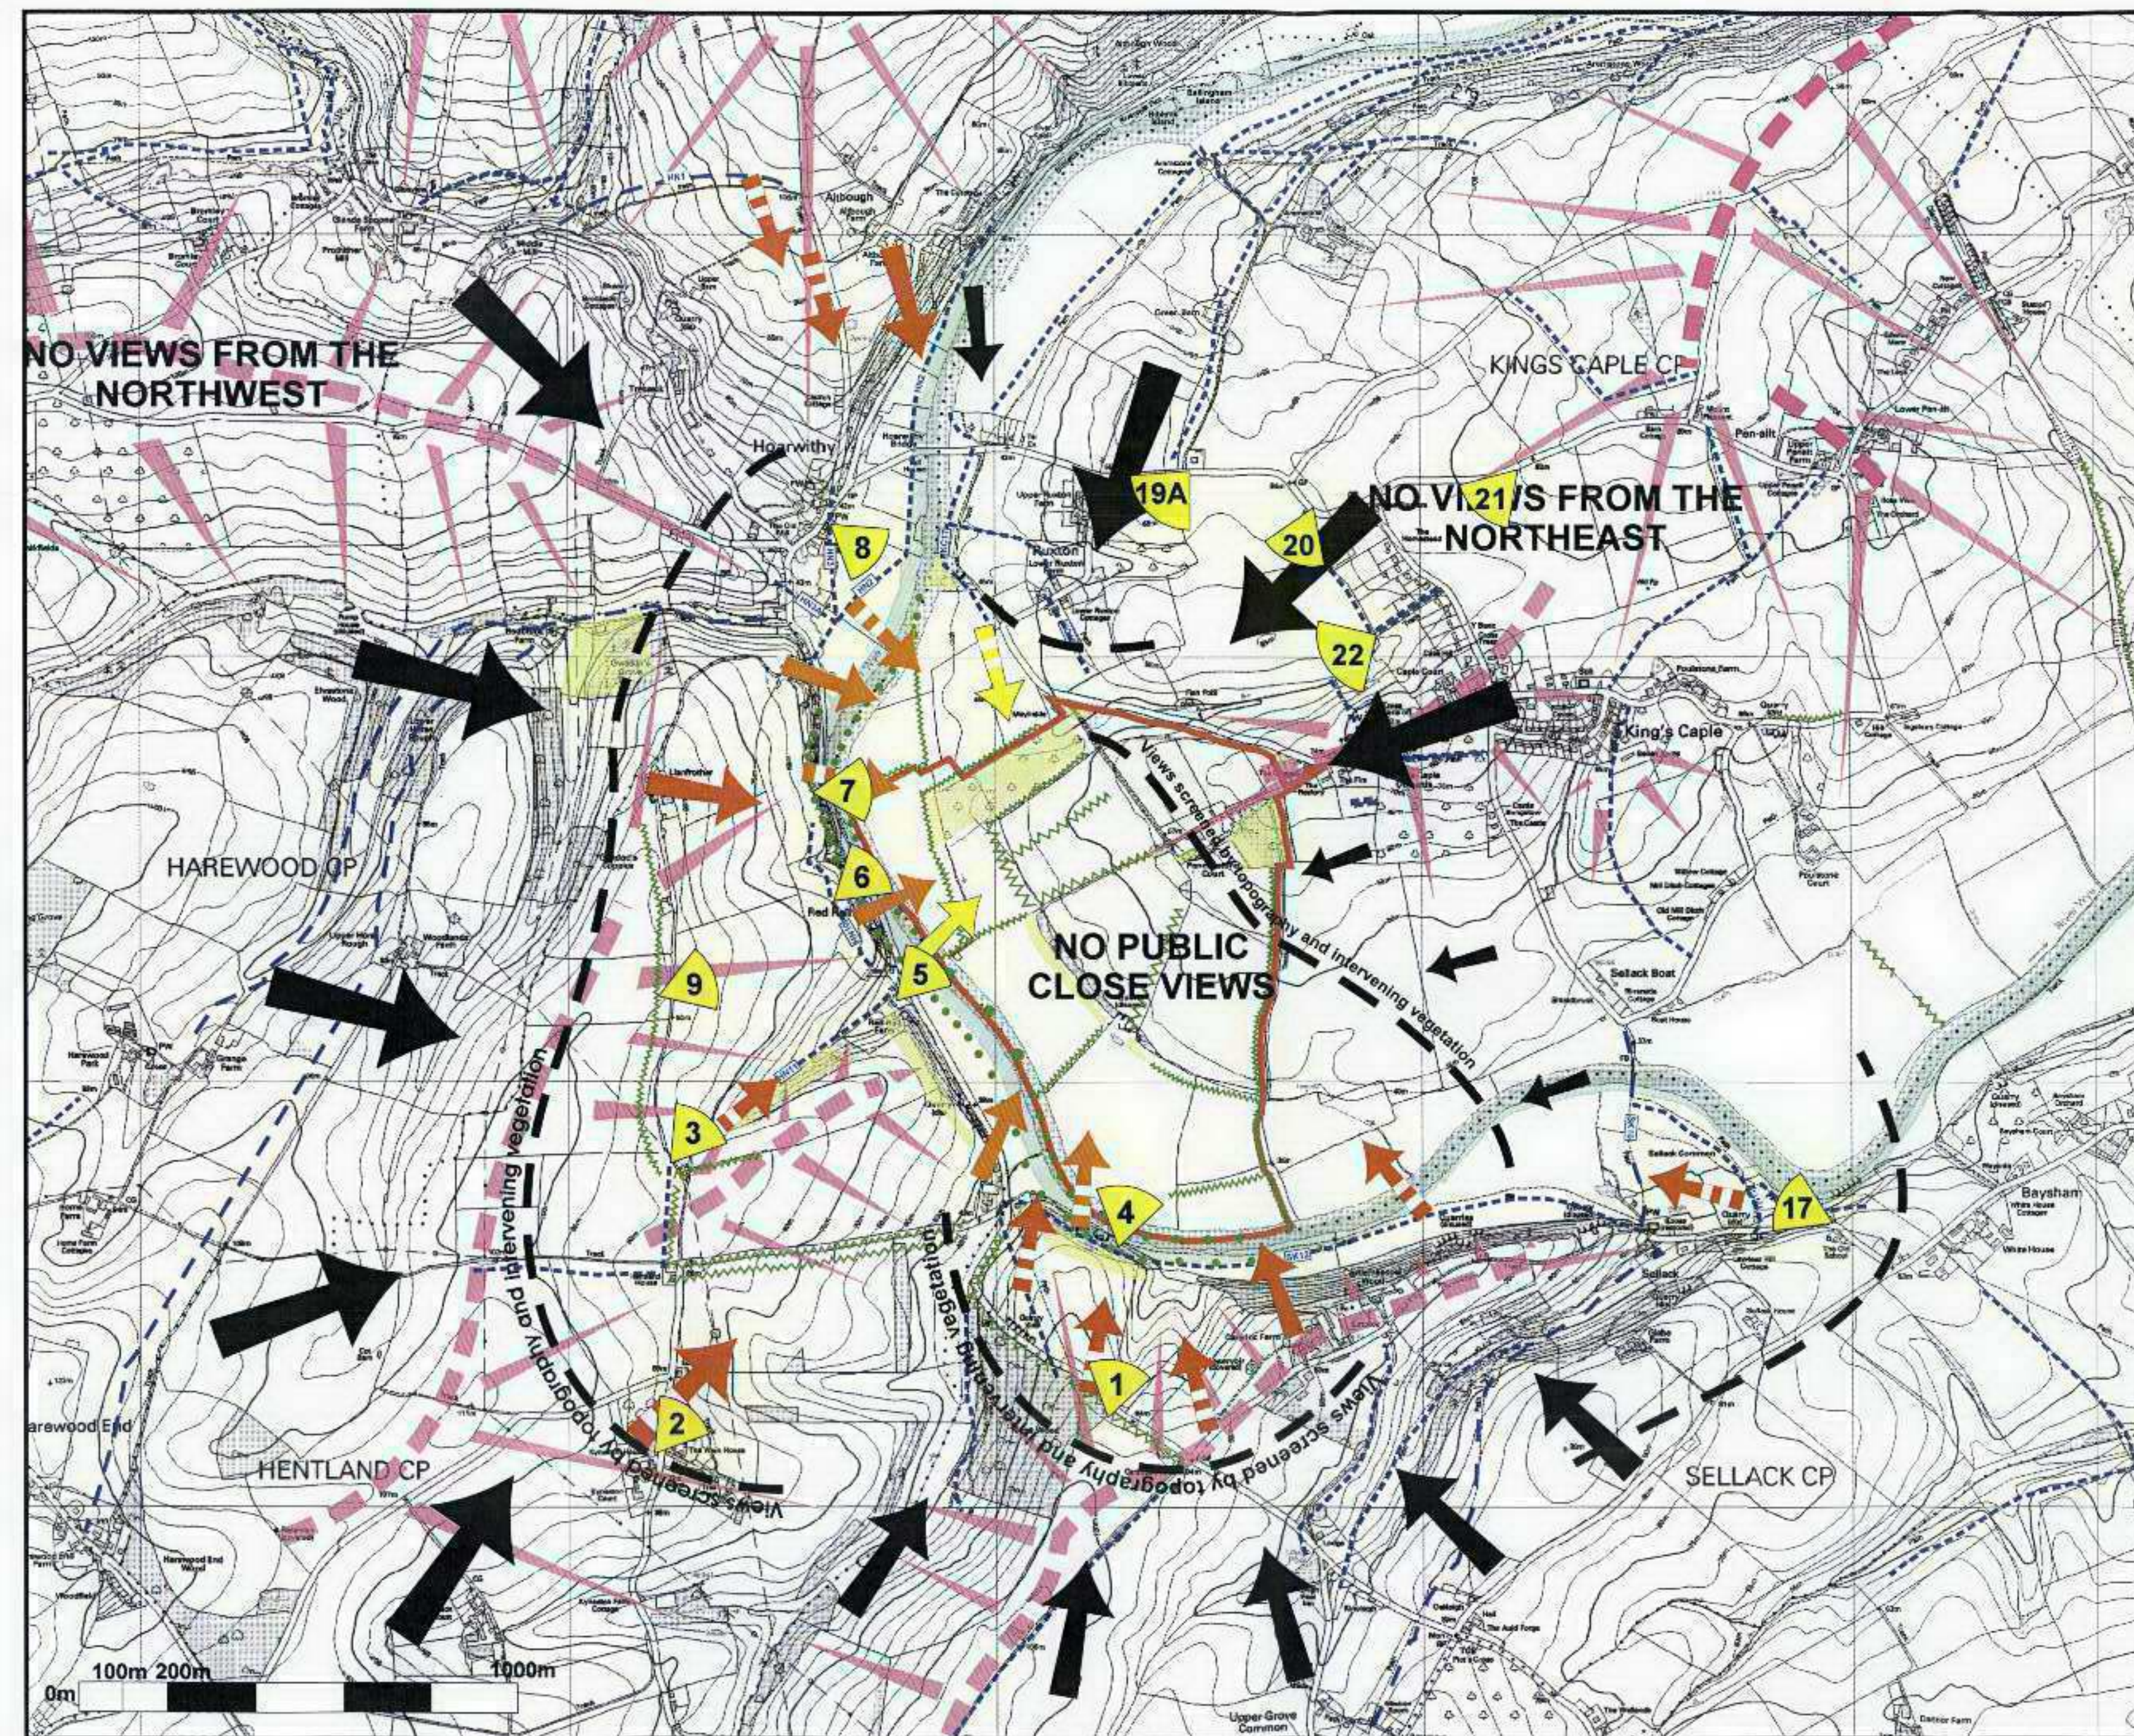

LEGEND

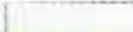-  Site Boundary
-  Escarpment/steep slopes
-  Screening elements
-  Existing woodland
-  Screening by vegetation
-  Public Rights of Way footpaths
-  Public Rights of Way bridleways

-  Screened views
-  Long distance views
-  Middle distance views
-  Close distance views
-  Broken arrows indicate filtered views

-  Principal View points Refer to Photosheets 1-9




NOTES
 1. Do not scale from this drawing
 2. Ordnance Survey copyright 6 certificate AR 100036216
 3. Information taken from Ordnance Survey Explorer map 1:10,000


Rev A - Boundaries amended to include additional locations - Oct 2005

Davies Light Associates
 The Old Bakehouse, 21 The Street
 Lydard Millicent, Swindon
 Wiltshire, SN5 3LU
 Tel: 01793 778333 Fax: 01793 778345
 Email: info@davieslight.co.uk

Client	Neil J. Cockburn		
Project	PENNOXSTONE FARM		
Drawing Title	VISUAL ANALYSIS - SITE 2		
Scale	Nts	Date	DB HB CB
		April 2006	
Drawing No	1154/06/SITE 2		
			Rev

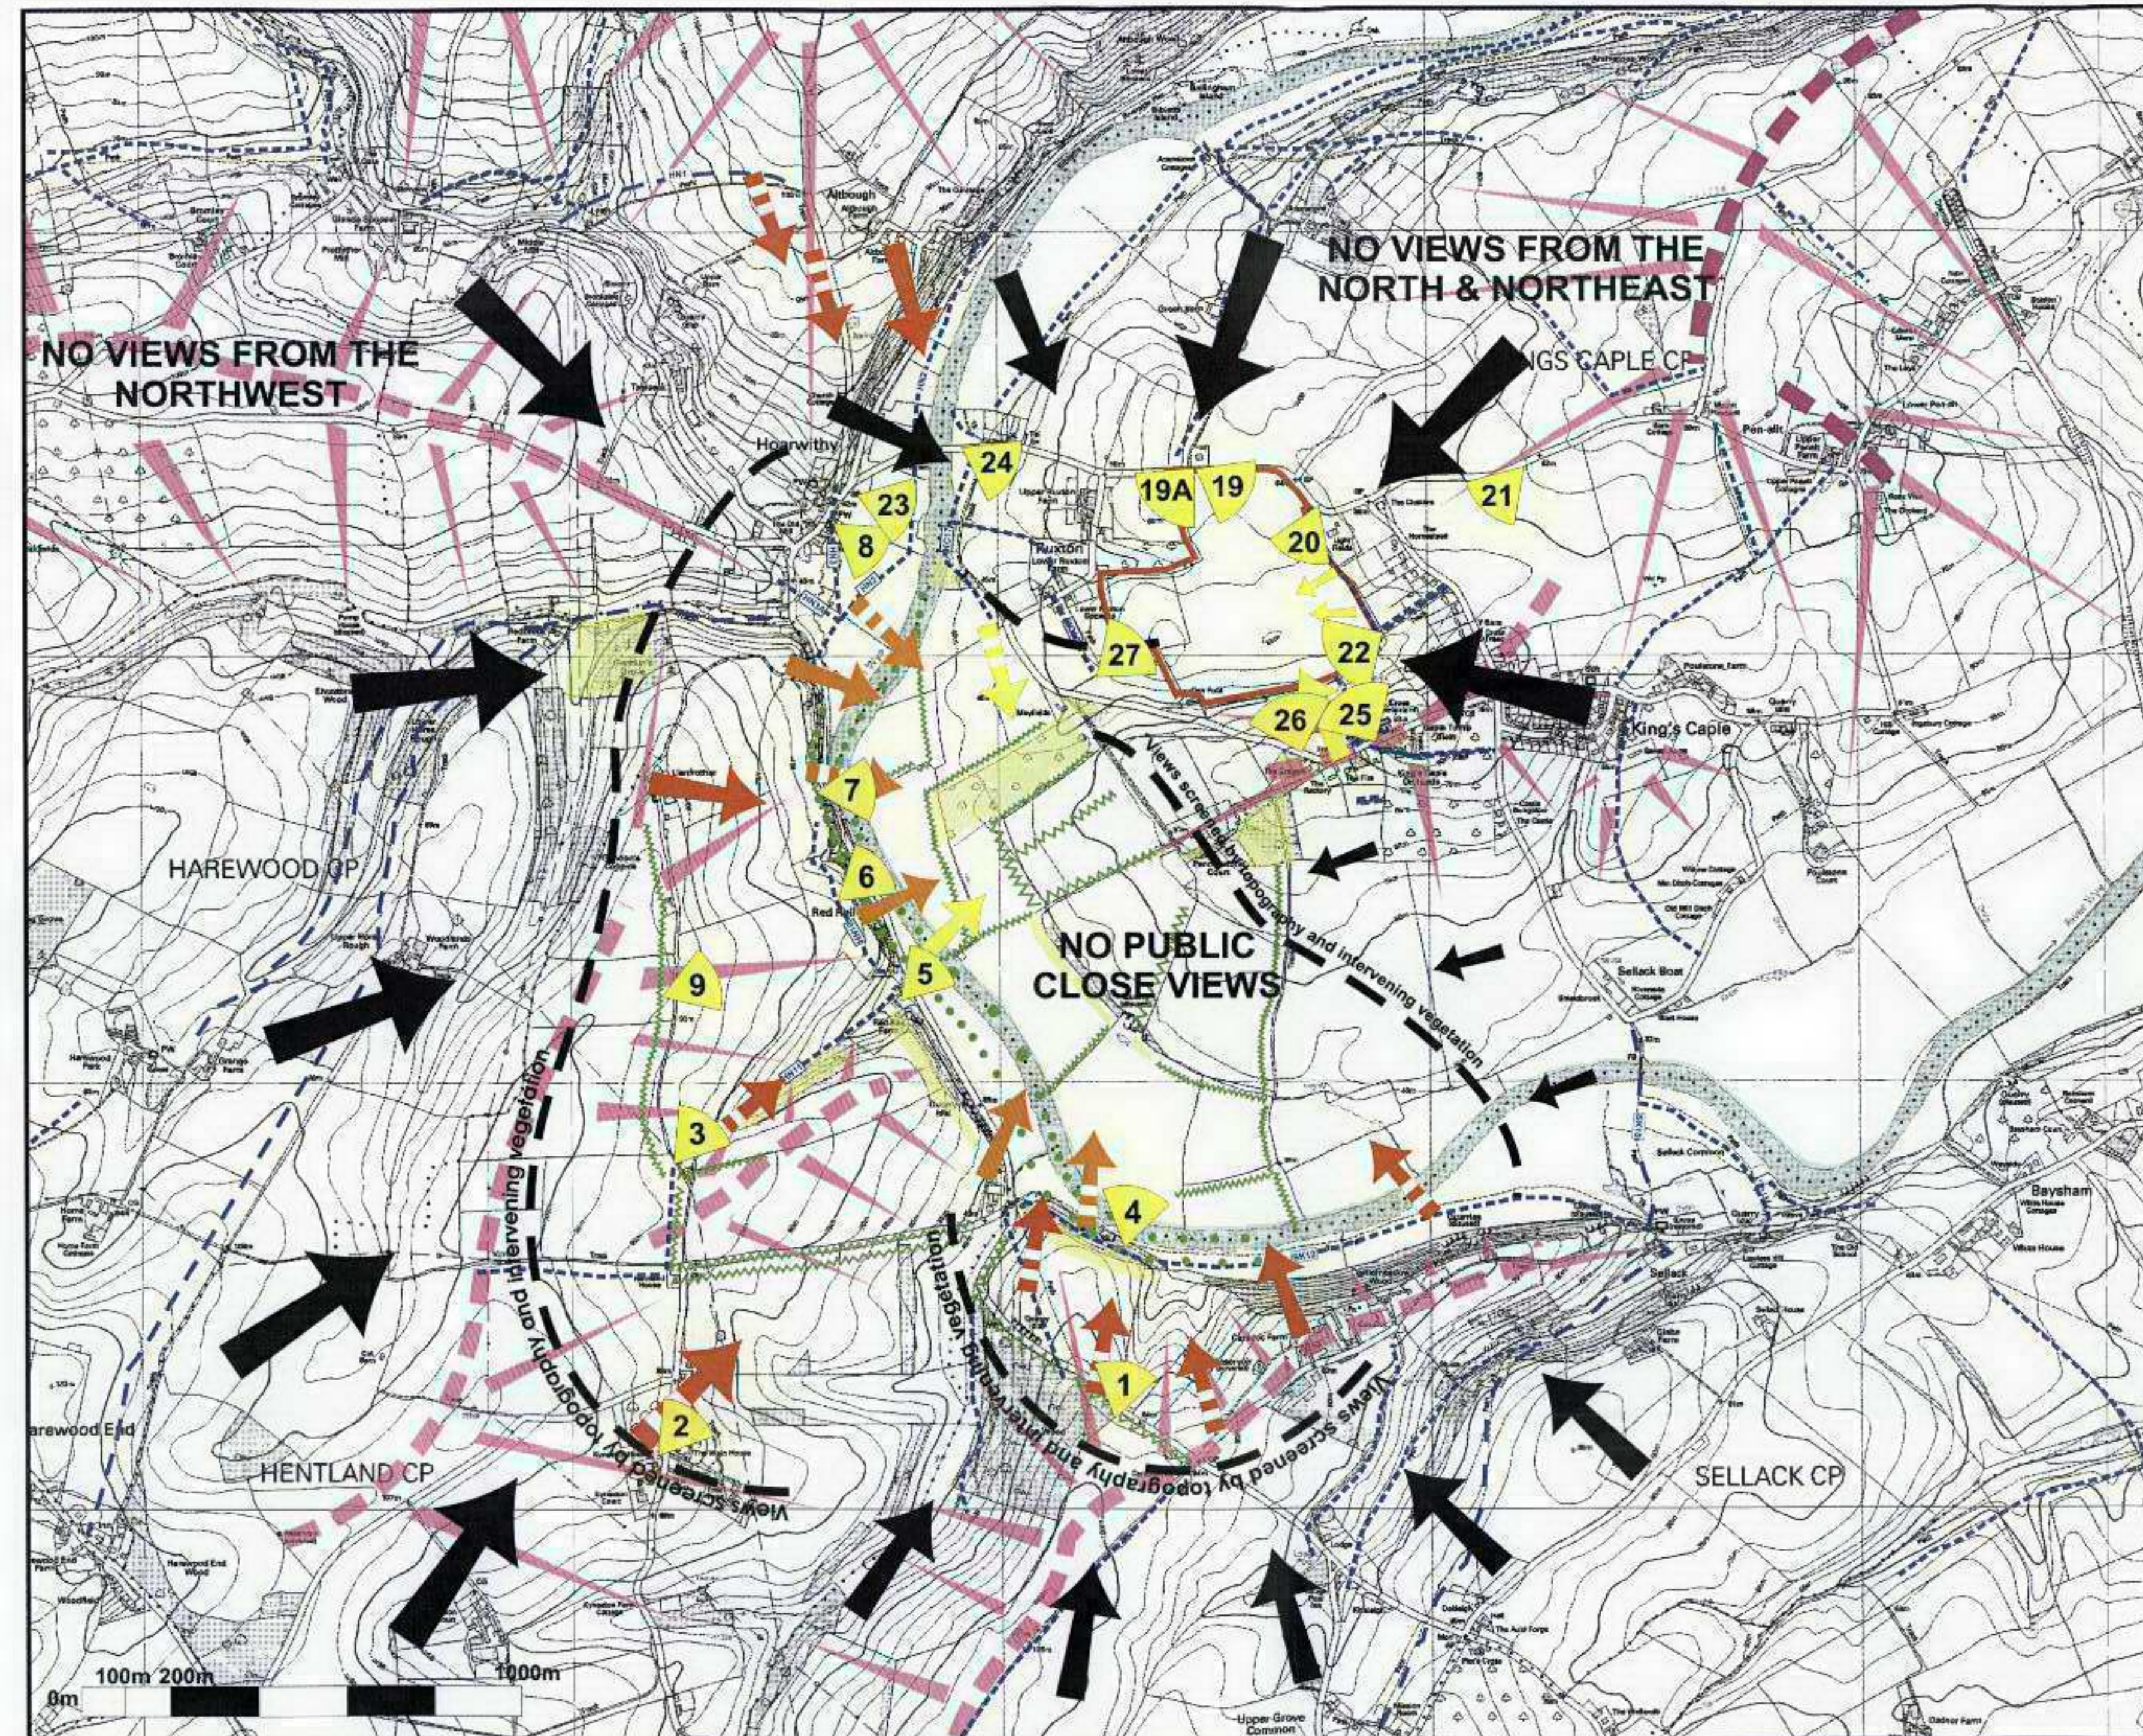

LEGEND

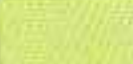
-  Site Boundary
-  Escarpment/steep slopes
-  Screening elements
-  Existing woodland
-  Screening by existing vegetation
-  Public Rights of Way footpaths
-  Public Rights of Way bridleways
-  Screened views
-  Long distance views
-  Middle distance views
-  Close distance views
-  Broken arrows indicate filtered views
-  Principal View points
Refer to Photosheets 15-18



NOTES
 1. Do not scale from this drawing.
 2. Ordnance Survey copyright certificate AR 100036216
 3. Information taken from Ordnance Survey Explorer map 1:10,000
 Rev A - Boundaries amended to include additional locations - Oct 2006

Davies Light Associates
 The Old Bakehouse, 21 The Street
 Lydiard Milcent, Swindon
 Wiltshire, SN5 3LU
 Tel: 01793 778333 Fax: 01793 778345
 Email: info@davieslight.co.uk

Client	Neil J. Cockburn			
Project	PENNOXSTONE FARM			
Drawing Title	VISUAL ANALYSIS SITE 3			
Scale	Nts	Date	April 2006	DB SH CB
Drawing No	1154/06/SITE 3			
				Rev

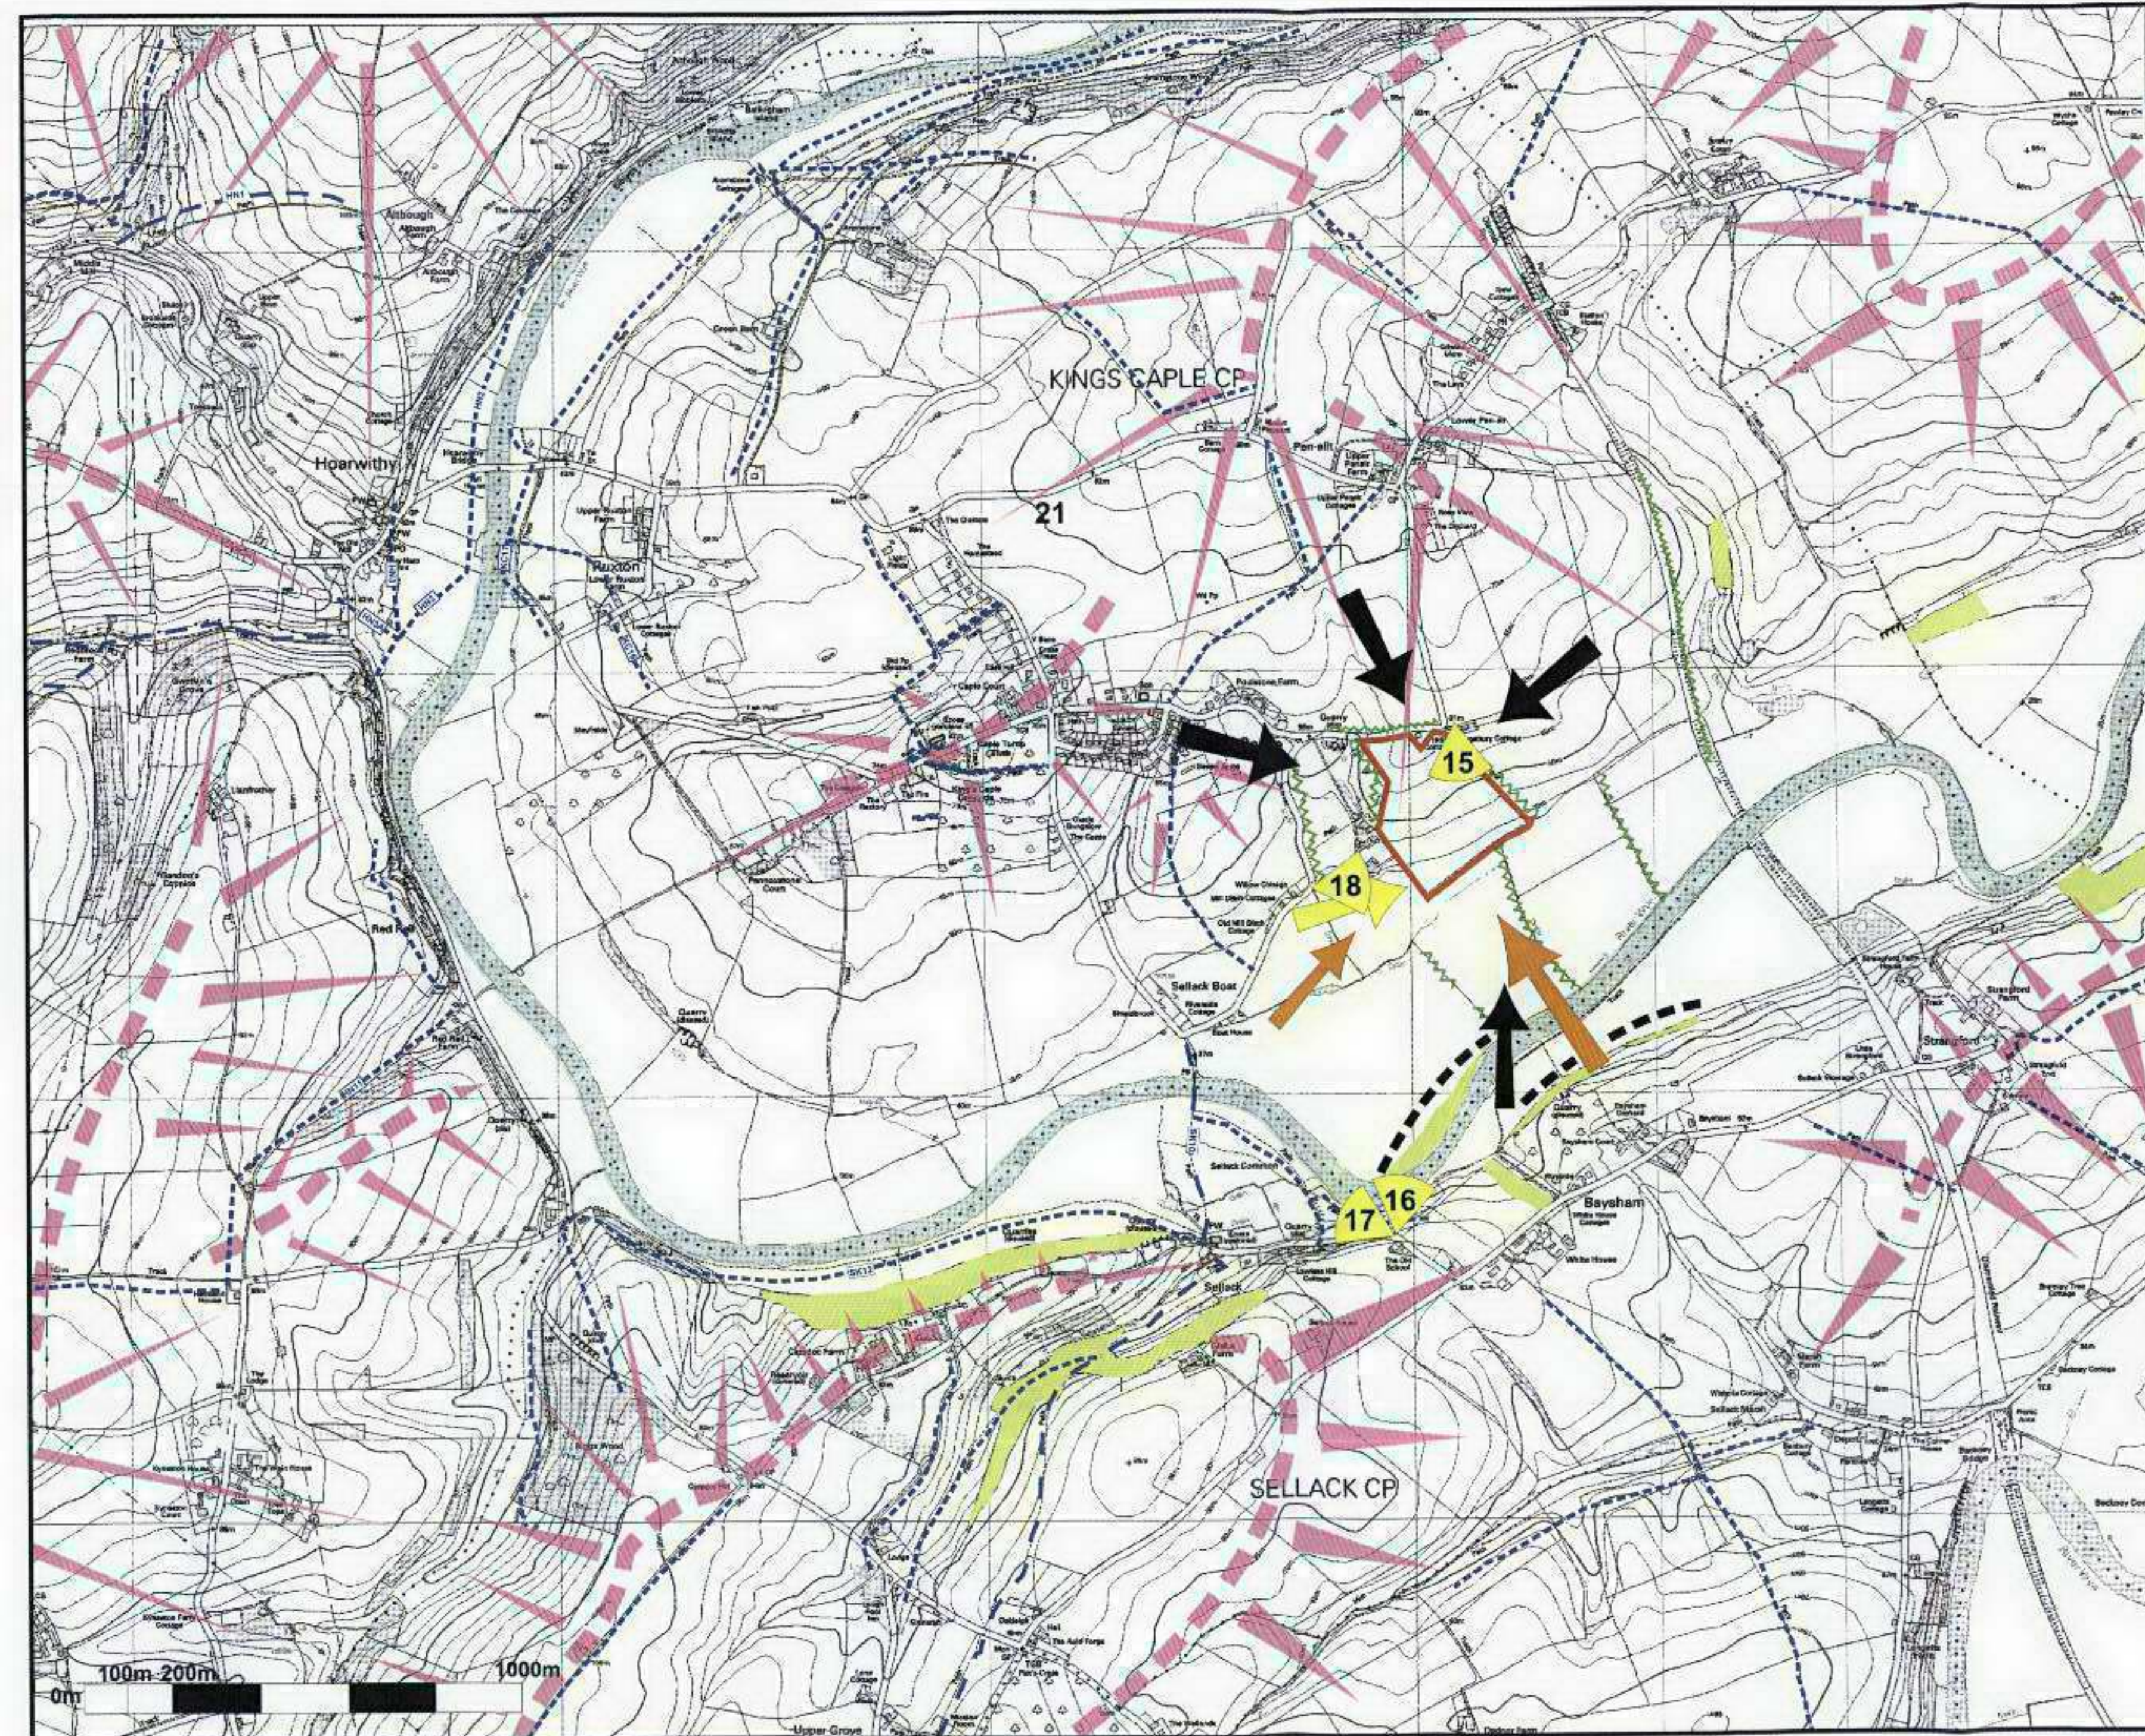

LEGEND

-  Site Boundary
-  Proposed Hedgerow and tree planting
-  Possible location of polytunnels - under rotation

Planting Details:

Refer to sheets No. 1154/08 & 1154/09

- ① New Copse Planting
- ② Screening Belts within site approx 5m wide
- ③ Existing hedgerows enhanced where required with native whips and semi-mature/advanced nursery stock trees introduced
- ④ Existing ornamental/native planting enhanced where required with native whips and semi-mature/advanced nursery stock trees introduced for screening caravans
- ⑤ Groups of Semi-mature/advanced nursery stock Willow and Alder

The planting shown is indicative - do not scale



- NOTES**
- 1. Do not scale from this drawing
 - 2. Ordnance Survey copyright certificate AR 100036216
 - 3. Information taken from Ordnance Survey Explorer map 1:10,000

Davies Light Associates
The Old Bakehouse, 21 The Street
Lydney Millers, Swindon
Wiltshire, SN4 3LJ

Tel: 01793 778333 Fax: 01793 778345
Email: info@davieslight.co.uk


Client N Cockburn

Project PENNOXSTONE FARM

Drawing Title LANDSCAPE PROPOSALS - AREA 1

Scale Nts	Date OCT 06	DB MG	CB
--------------	----------------	----------	----

Drawing No 1154/07/AREA 1	Rev
------------------------------	-----

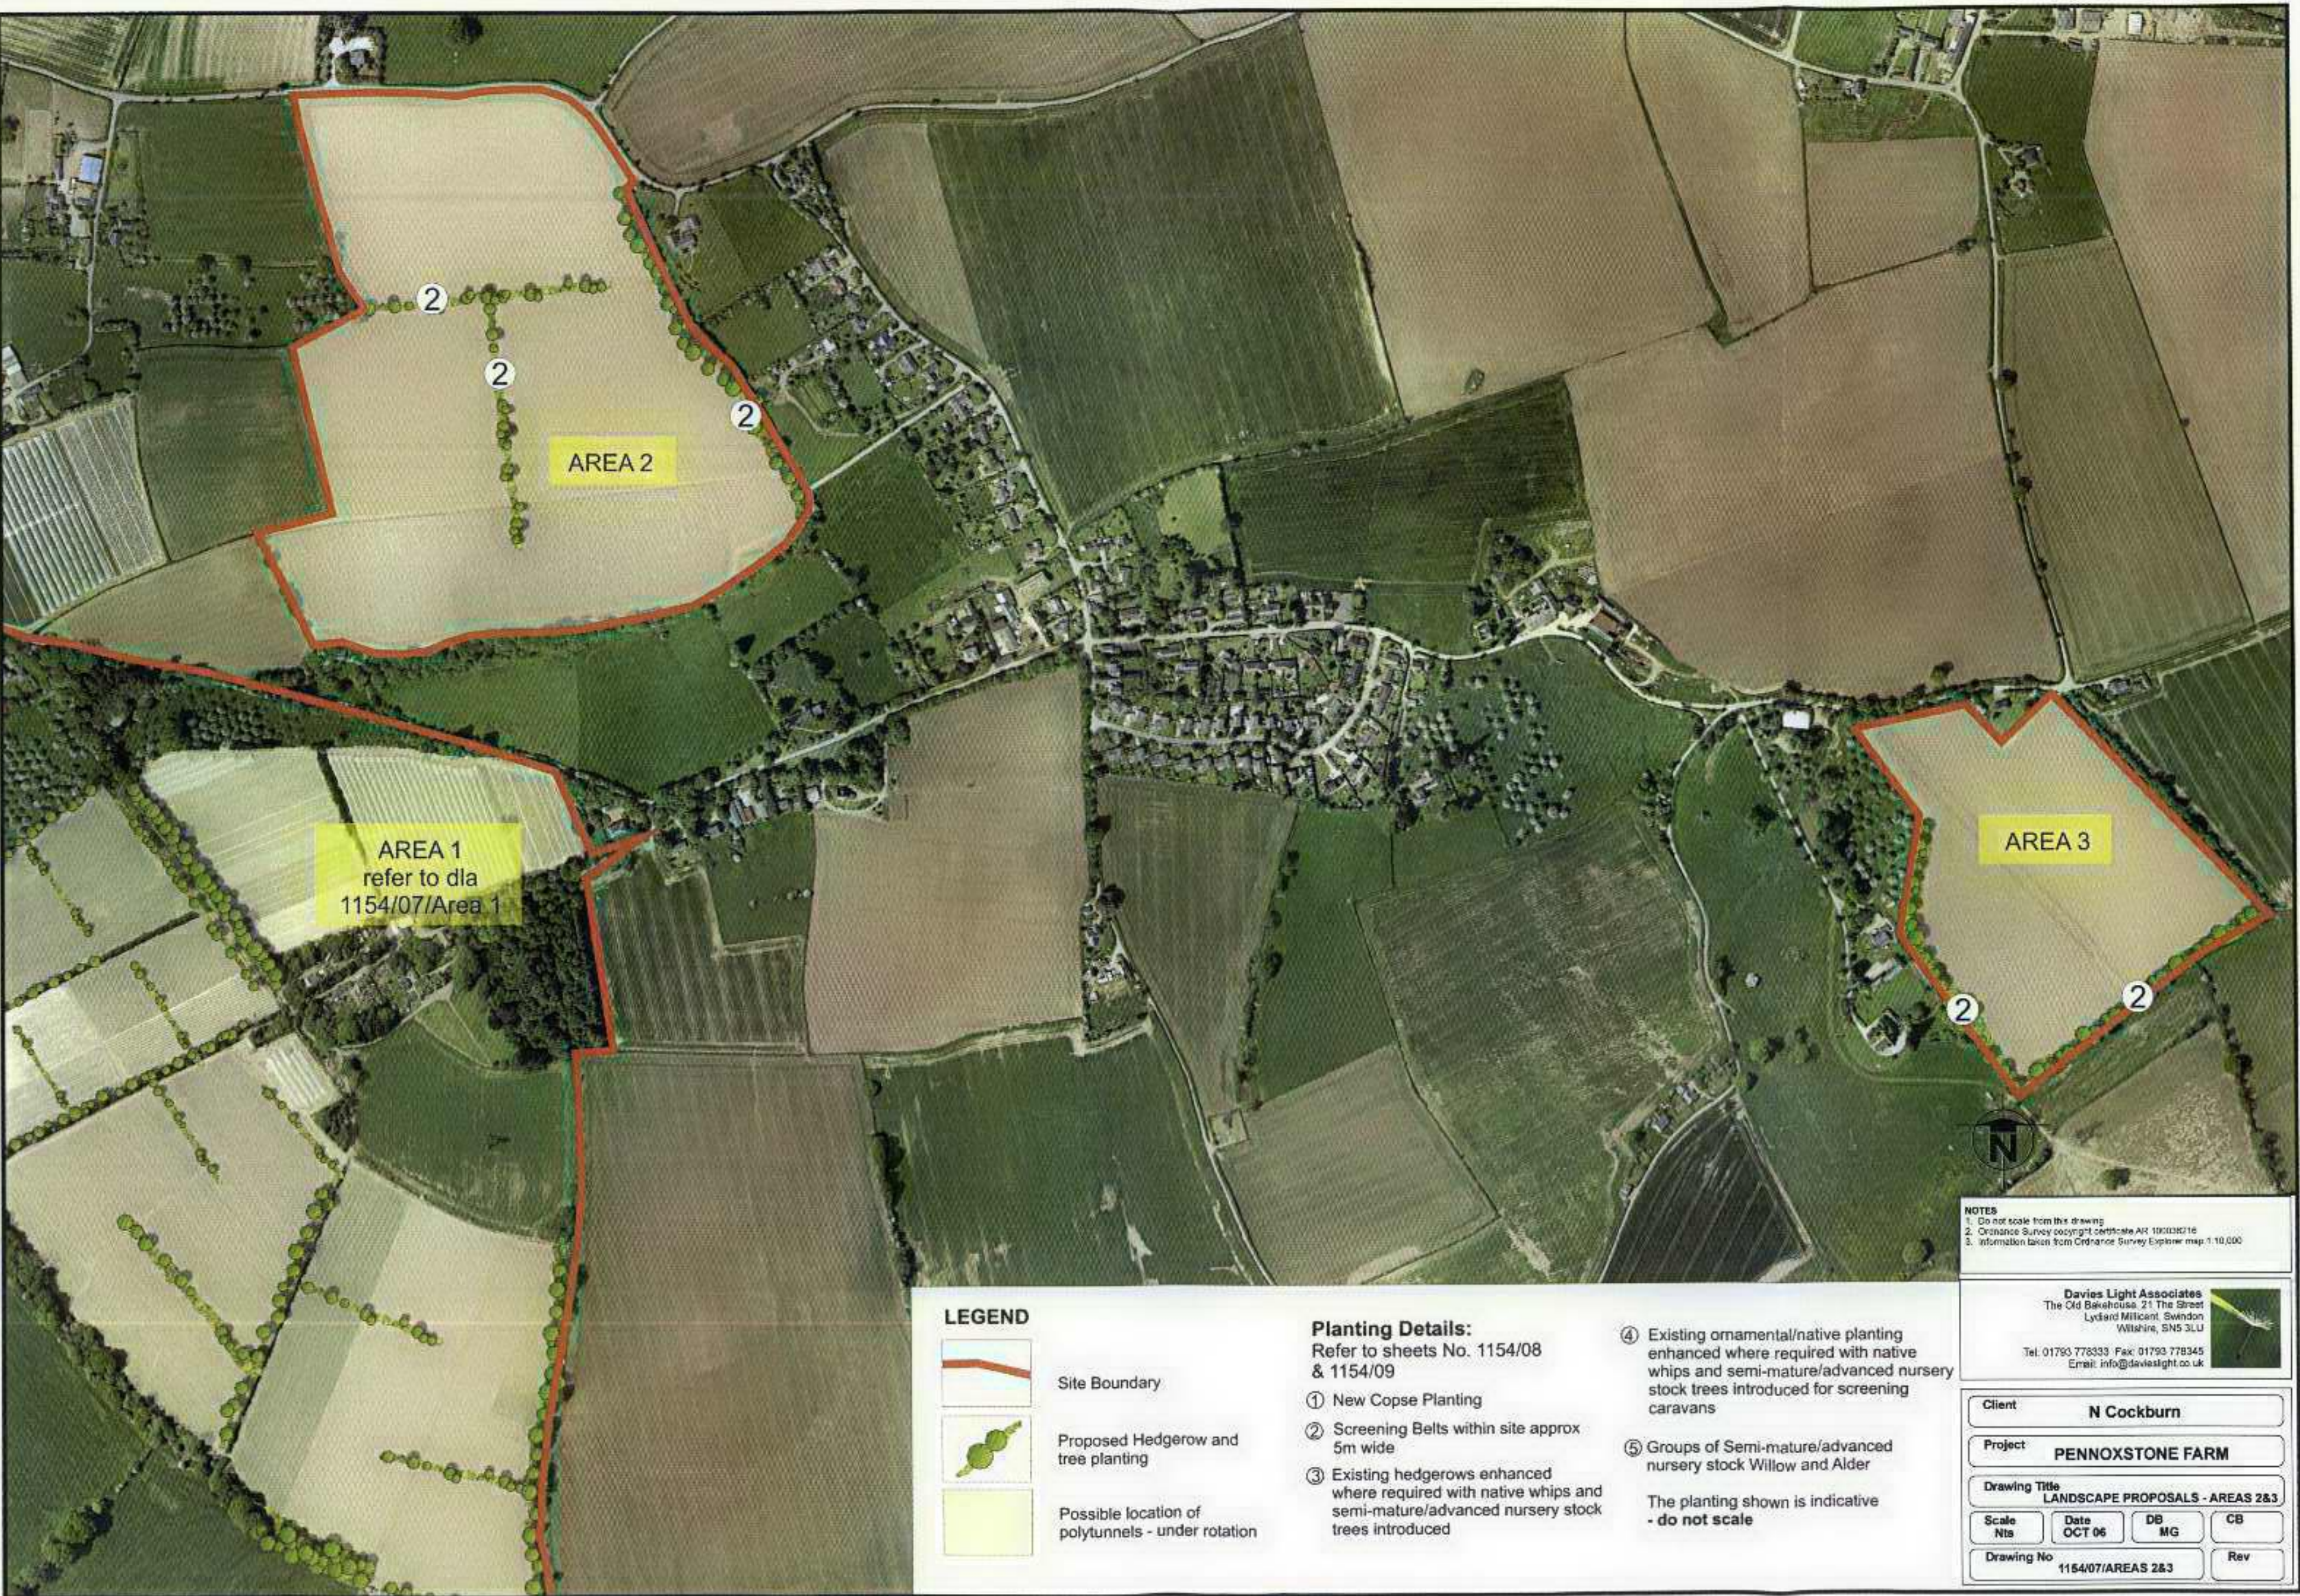

AREA 1
refer to dla
1154/07/Area 1

AREA 2

AREA 3

NOTES
1. Do not scale from this drawing
2. Ordnance Survey copyright certificate AR 100038216
3. Information taken from Ordnance Survey Explorer map 1:10,000

Davies Light Associates
The Old Bakehouse, 21 The Street
Lydney Millient, Swindon
Wiltshire, SN5 3LU
Tel: 01793 778333 Fax: 01793 778345
Email: info@davieslight.co.uk

LEGEND

-  Site Boundary
-  Proposed Hedgerow and tree planting
-  Possible location of polytunnels - under rotation

Planting Details:

Refer to sheets No. 1154/08 & 1154/09

- ① New Copse Planting
 - ② Screening Belts within site approx 5m wide
 - ③ Existing hedgerows enhanced where required with native whips and semi-mature/advanced nursery stock trees introduced
 - ④ Existing ornamental/native planting enhanced where required with native whips and semi-mature/advanced nursery stock trees introduced for screening caravans
 - ⑤ Groups of Semi-mature/advanced nursery stock Willow and Alder
- The planting shown is indicative - do not scale

Client	N Cockburn		
Project	PENNOXSTONE FARM		
Drawing Title	LANDSCAPE PROPOSALS - AREAS 2&3		
Scale Nts	Date OCT 06	DB MG	CB
Drawing No 1154/07/AREAS 2&3	Rev		